



Stratford Crossing Flats 3-Plex Building Foundation Plan

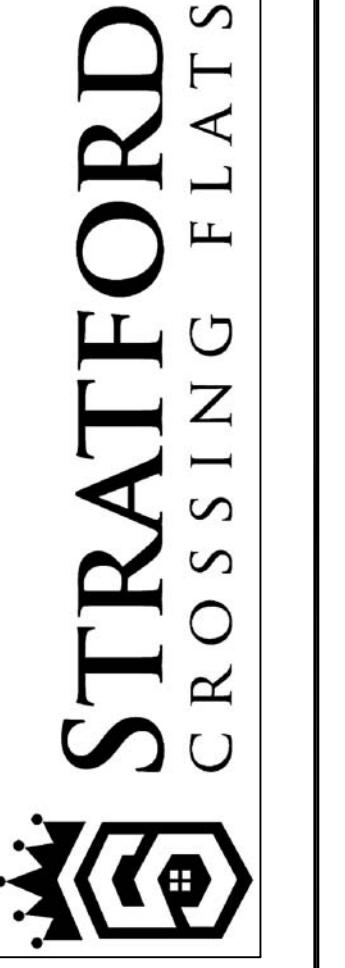

ISSUED:	3-6-20
REVISED:	4-7-20
REVISED:	6-9-21
REVISED:	7-15-21
REVISED:	-
REVISED:	-
REVISED:	-

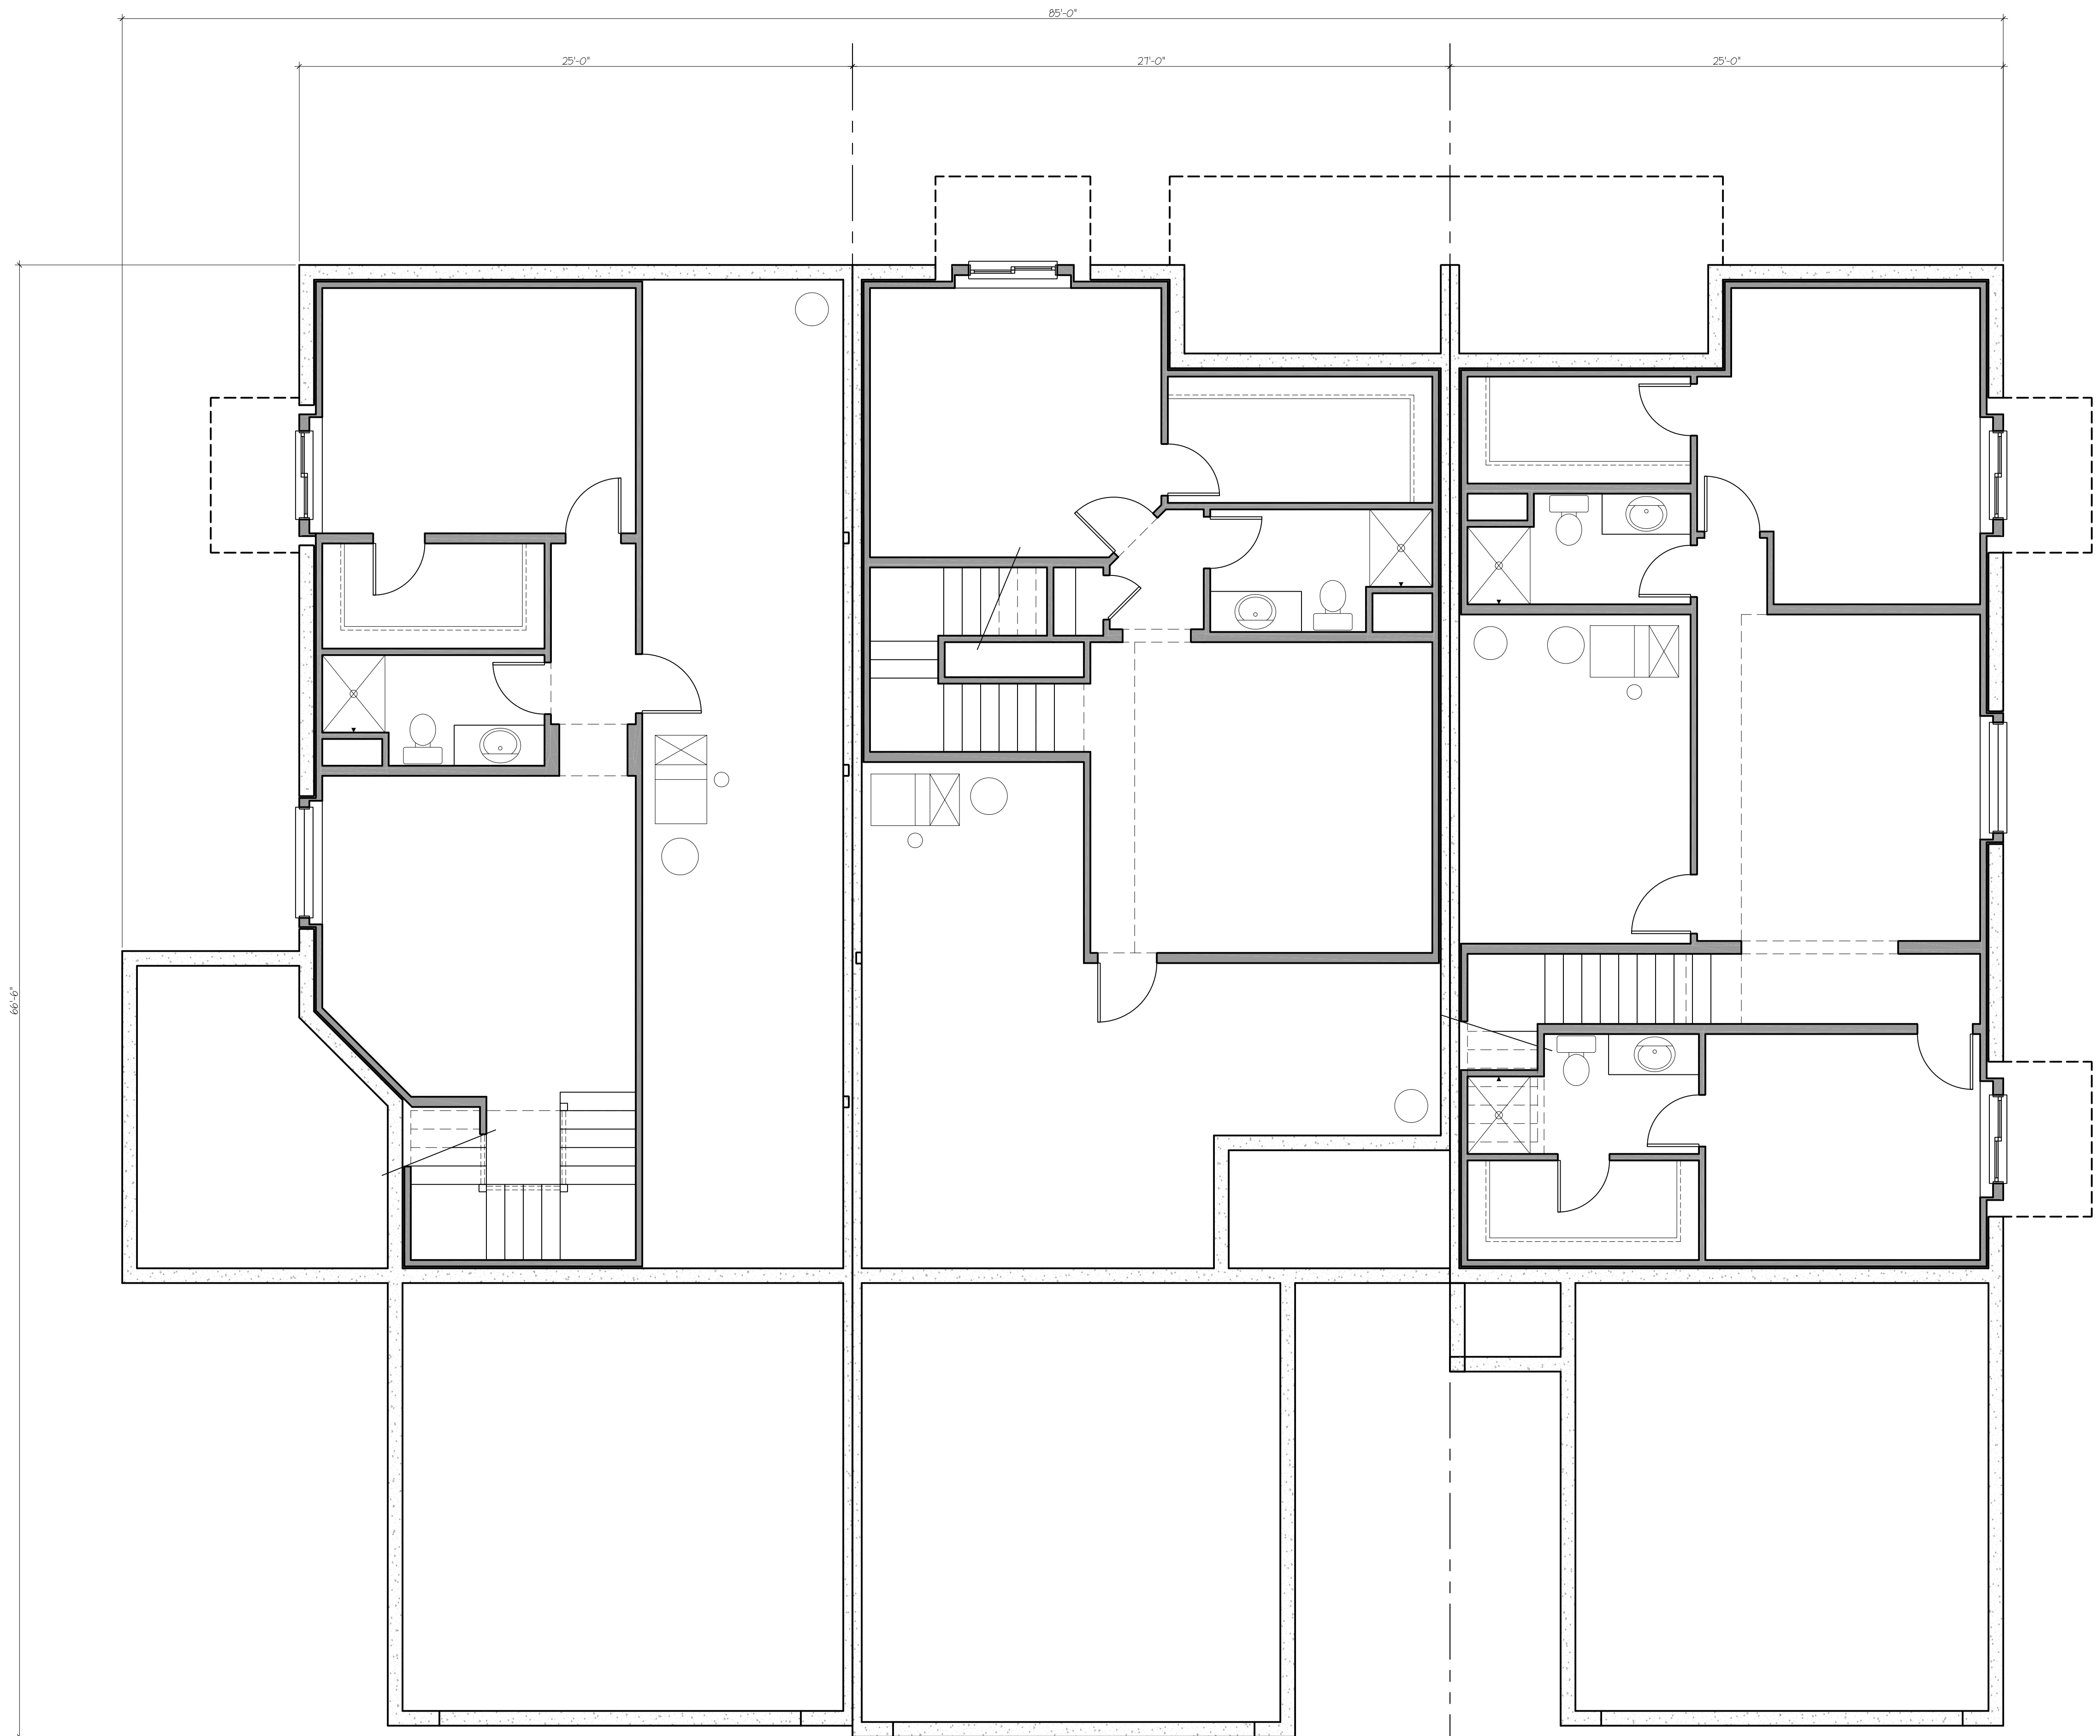

End 2Br Lower Floor

SCALE: 1/4" = 1'-0"

Interior 2Br Lower Floor

SCALE: 1/4" = 1'-0"

End 1Br Lower Floor


SCALE: 1/4" = 1'-0"



Stratford Crossing Flats
3-Plex Building Lower Floor Plan

ISSUED:	3-6-20
REVISED:	4-7-20
REVISED:	6-9-21
REVISED:	7-15-21
REVISED:	-
REVISED:	-
REVISED:	-

119
ELEMENT
 HOMES BY STANBROUGH

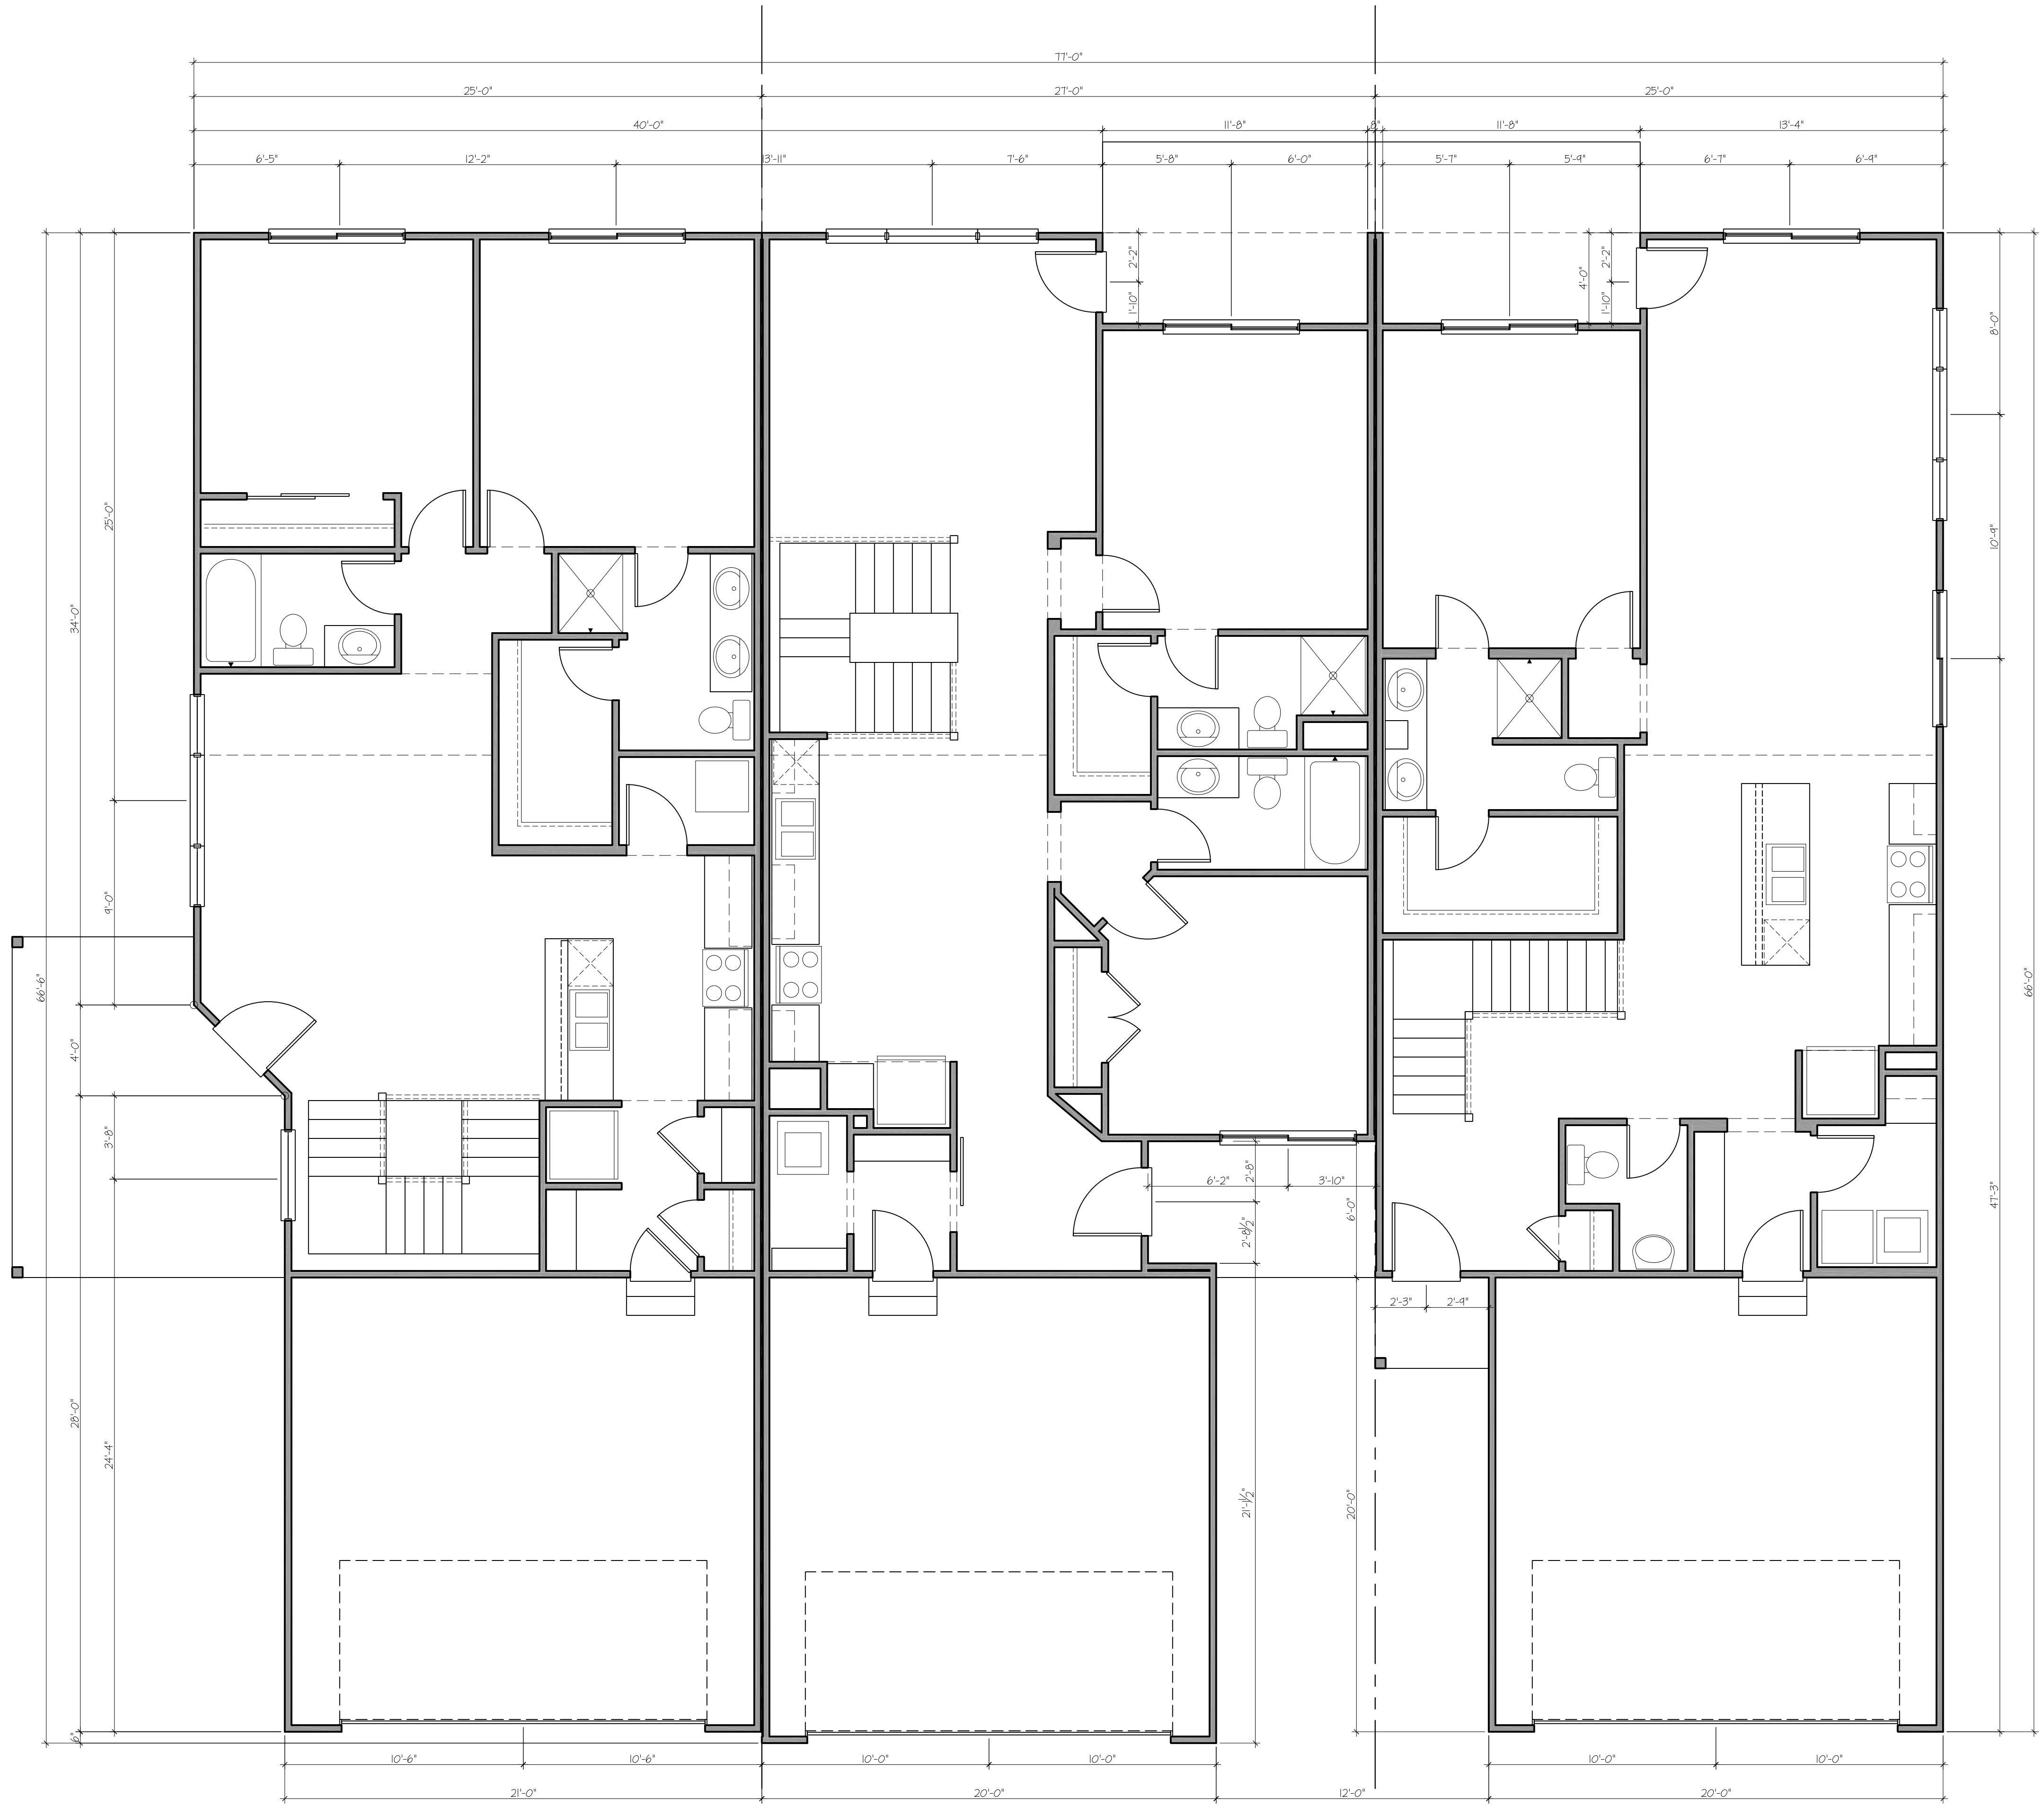

End 2Br Main Floor

SCALE: 1/4" = 1'-0"

Interior 2Br Main Floor

SCALE: 1/4" = 1'-0"


End 1Br Main Floor

SCALE: 1/4" = 1'-0"



Stratford Crossing Flats
3-Plex Building Main Floor Plan


ISSUED:	3-6-20
REVISED:	4-7-20
REVISED:	6-9-21
REVISED:	7-15-21
REVISED:	-
REVISED:	-
REVISED:	-

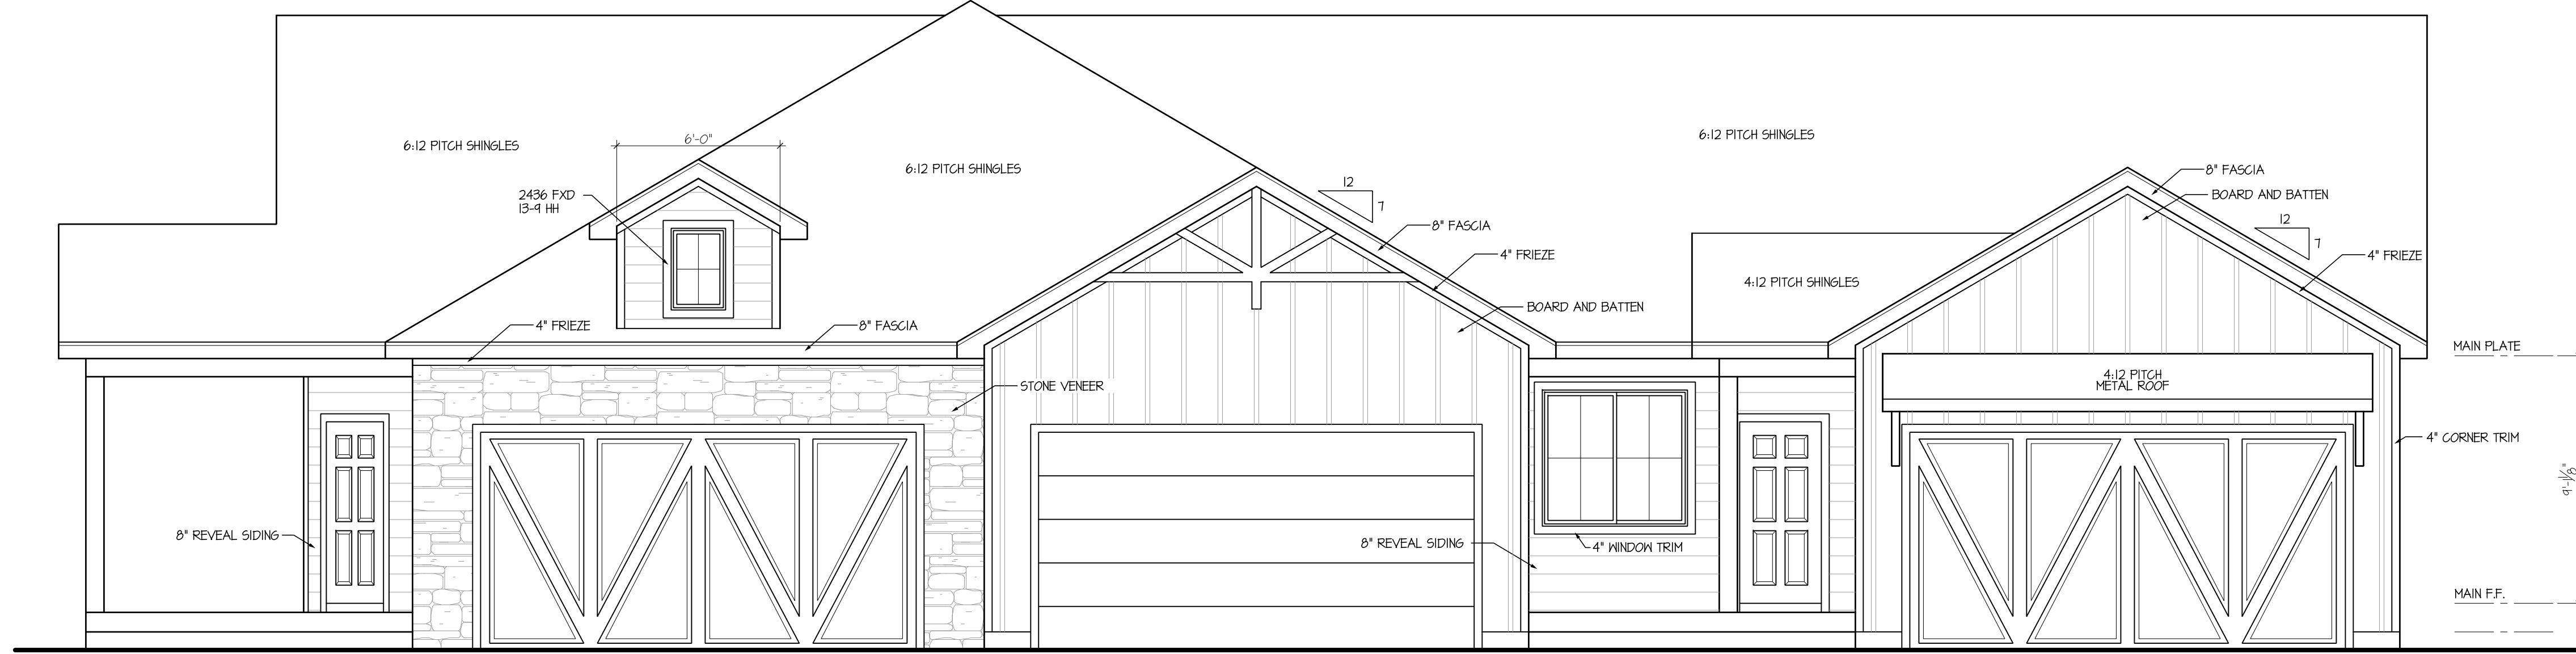

Front Elevation


SCALE: 1/4" = 1'-0"

ELEVATION	MATERIAL	SF	%
FRONT ELEVATION	BOARD AND BATTEN	212	58.2%
FRONT ELEVATION	8" LAP SIDING	70	19.2%
FRONT ELEVATION	STONE	82	22.5%
REAR ELEVATION	8" LAP SIDING	499	100.0%
RIGHT ELEVATION	8" LAP SIDING	418	100.0%
LEFT ELEVATION	8" LAP SIDING	386	100.0%

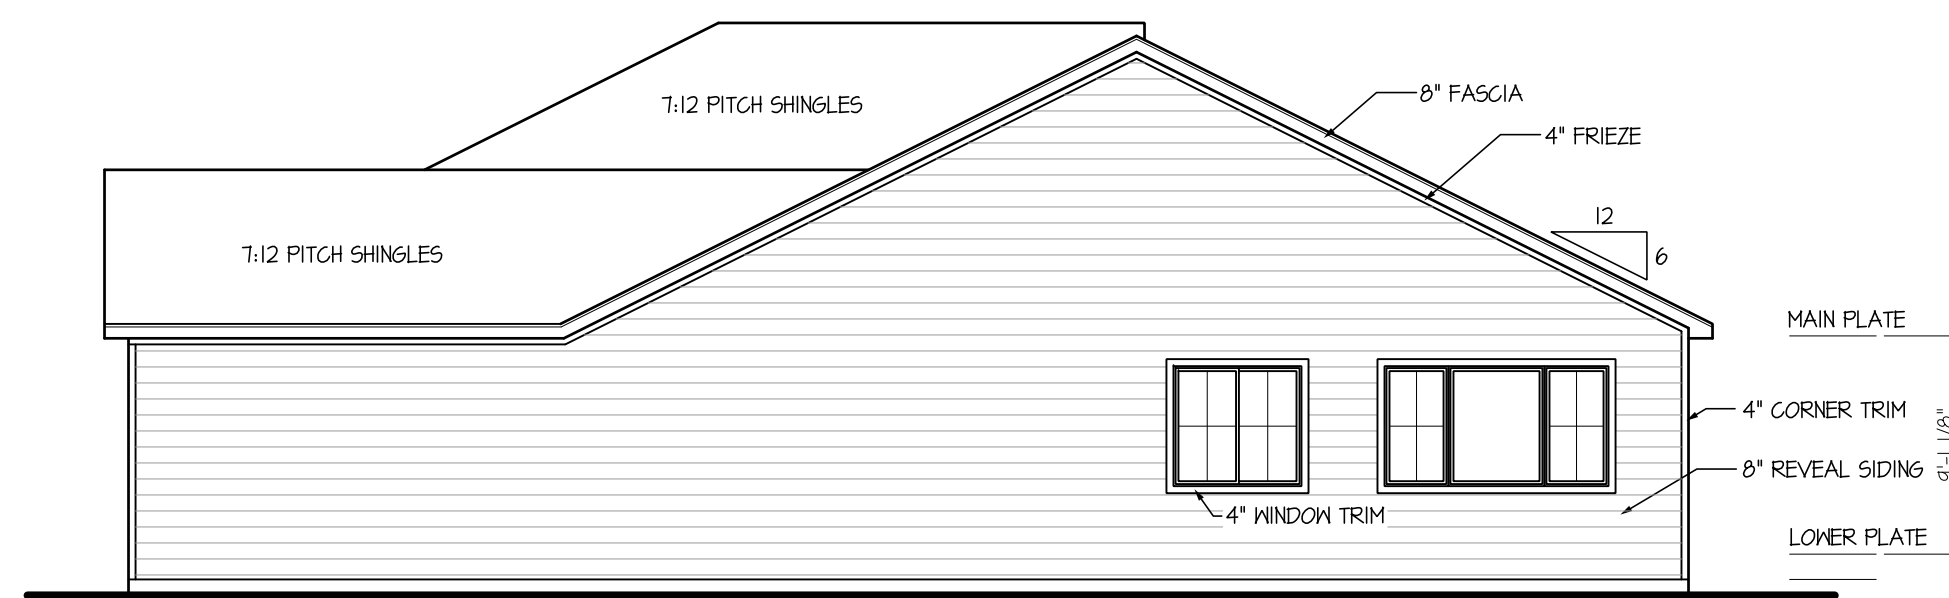


Right Elevation

SCALE: 1/4" = 1'-0"

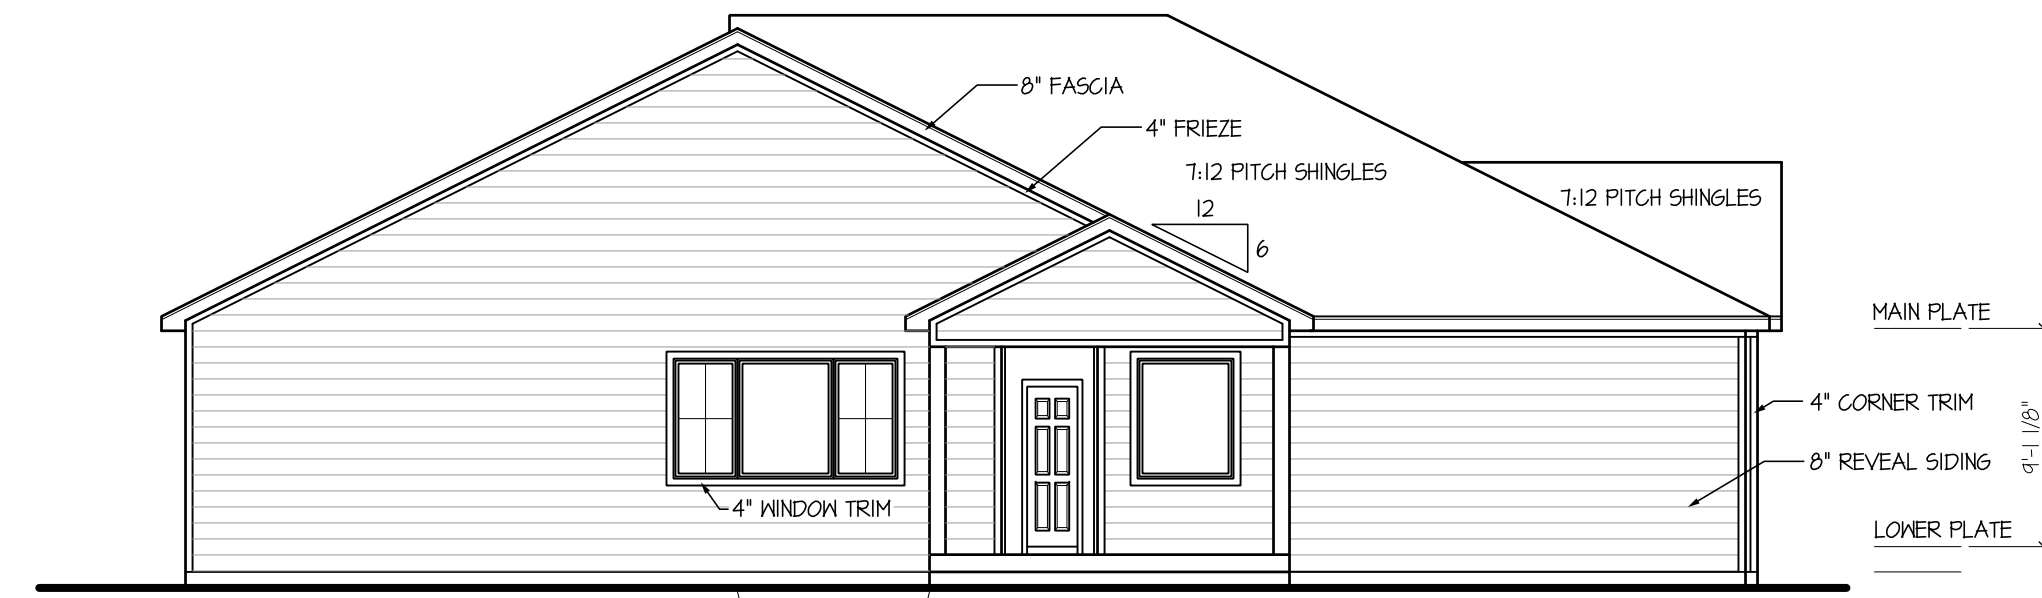

Left Elevation

SCALE: 1/4" = 1'-0"

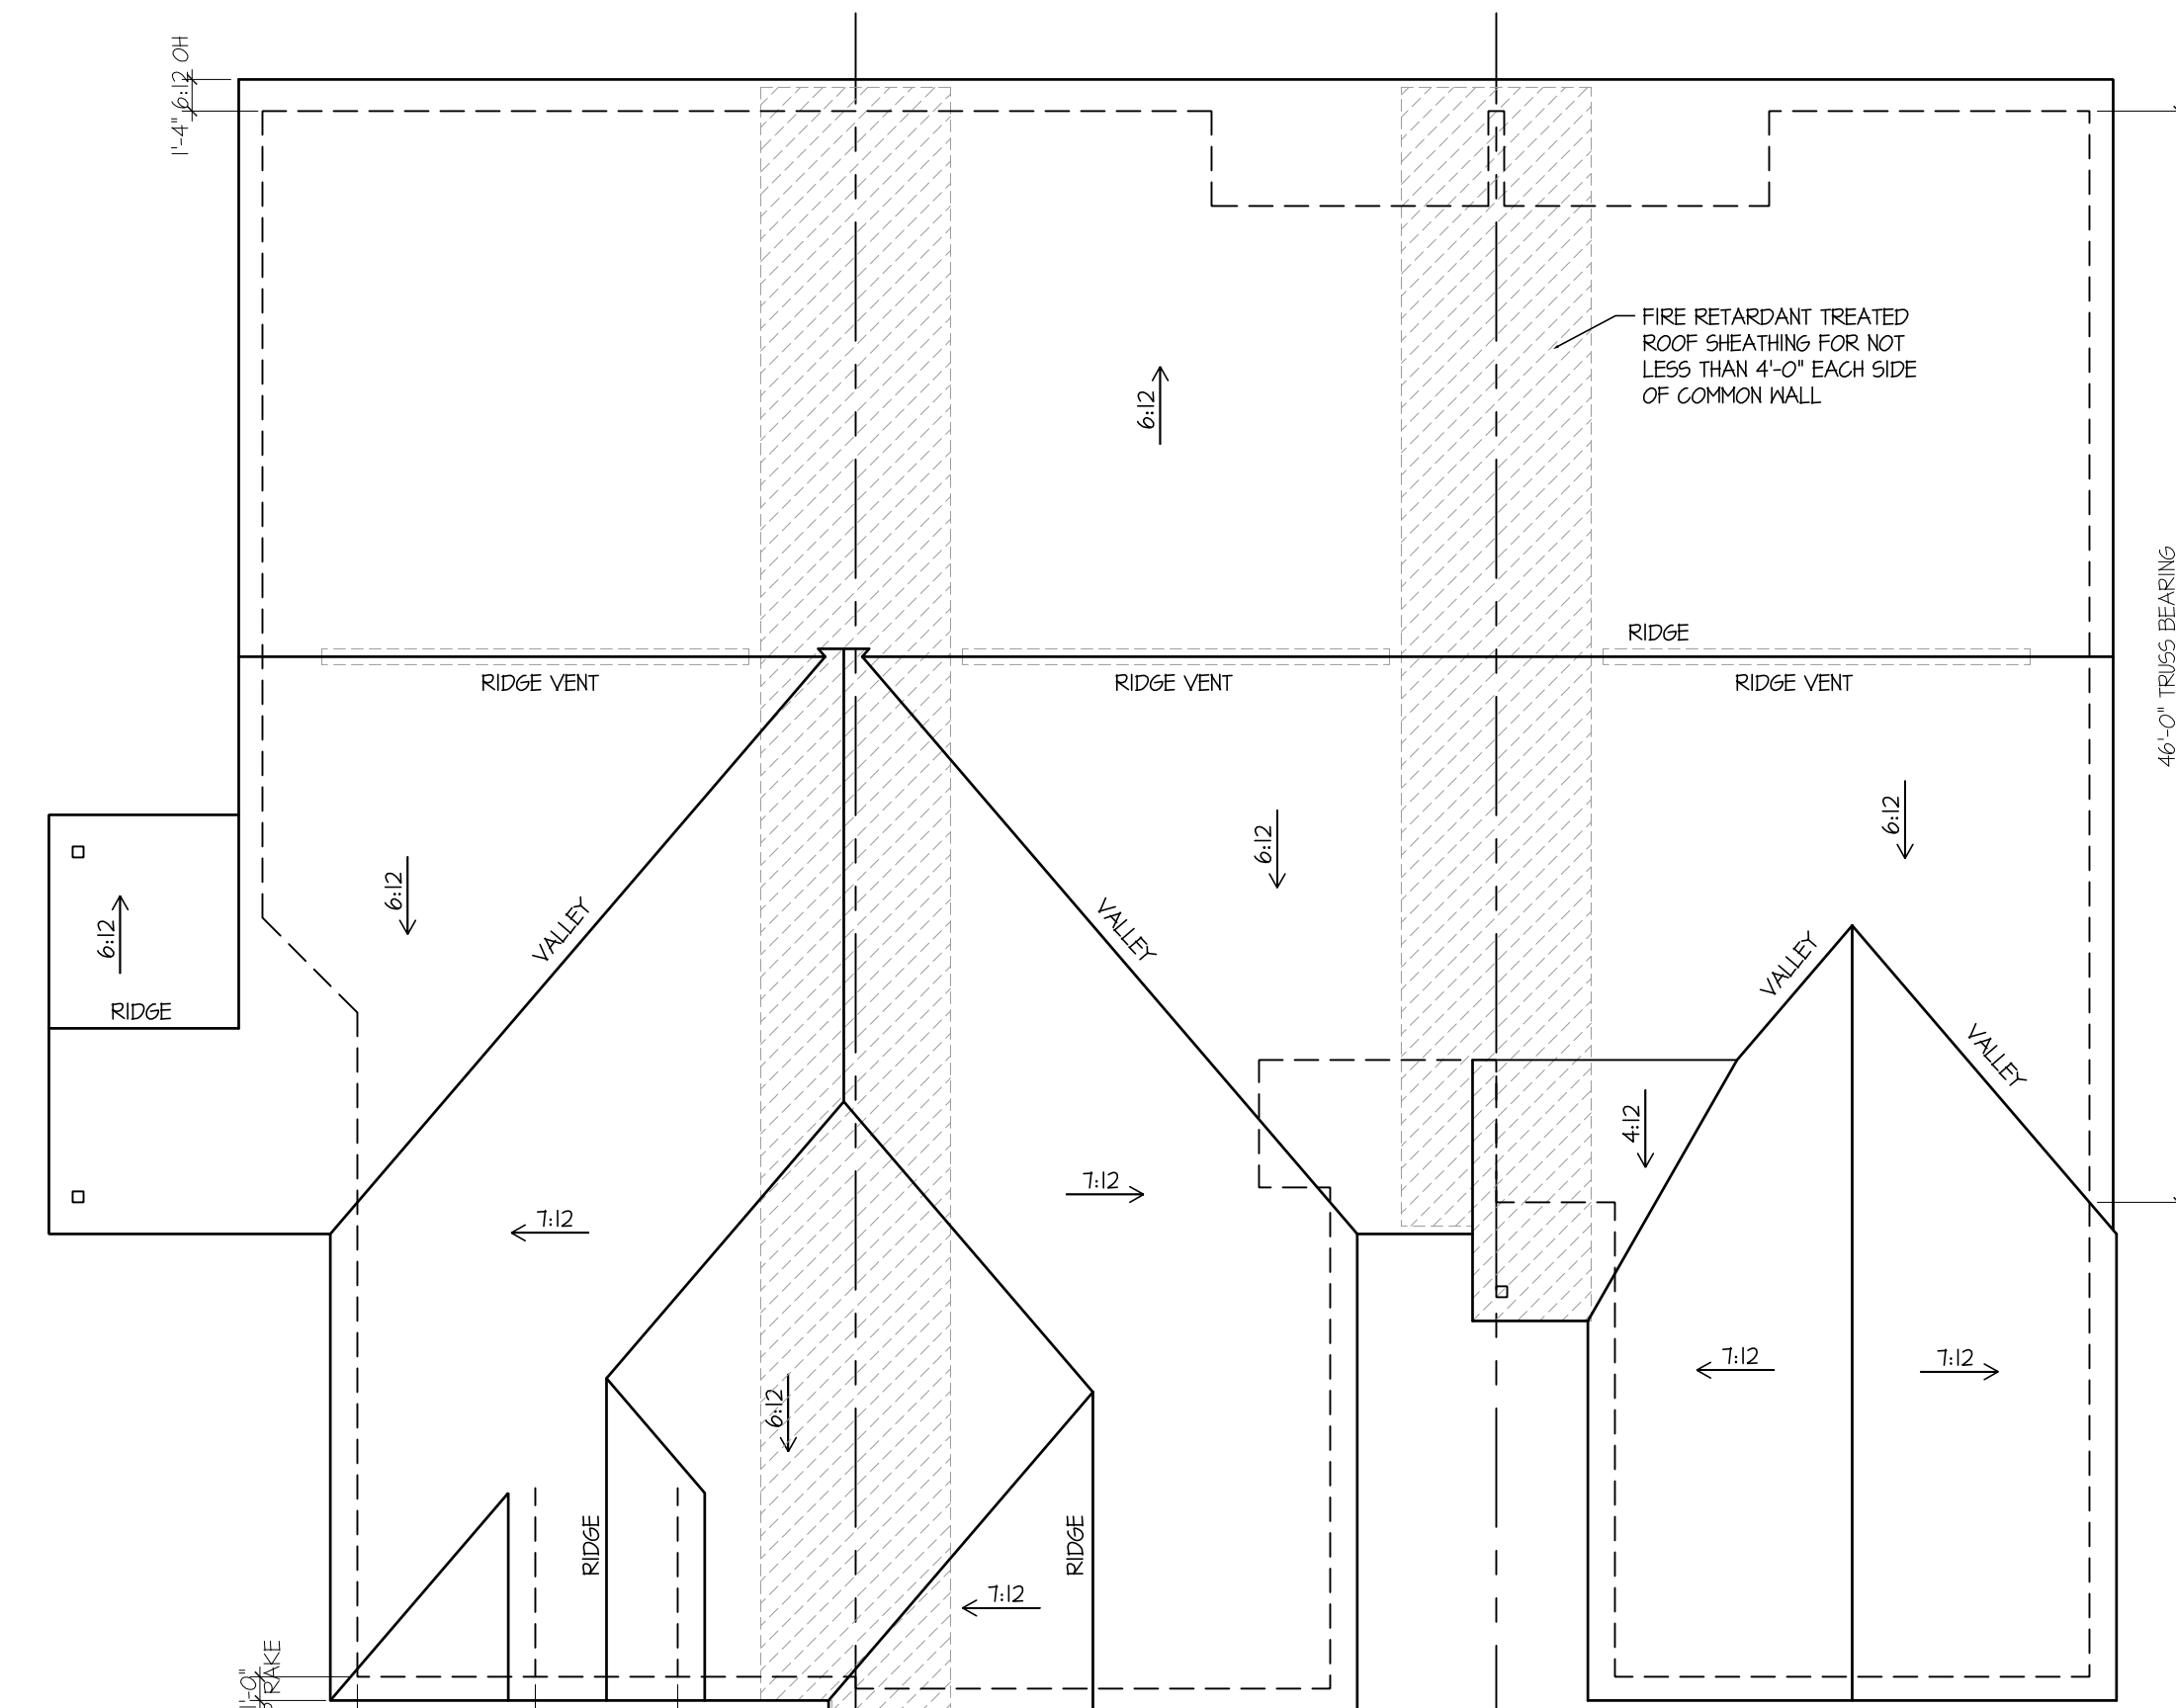

Roof Plan


SCALE: 1/8" = 1'-0"



Rear Elevation


SCALE: 1/4" = 1'-0"

ISSUED:	3-6-20
REVISED:	4-7-20
REVISED:	6-9-21
REVISED:	7-15-21
REVISED:	-
REVISED:	-
REVISED:	-

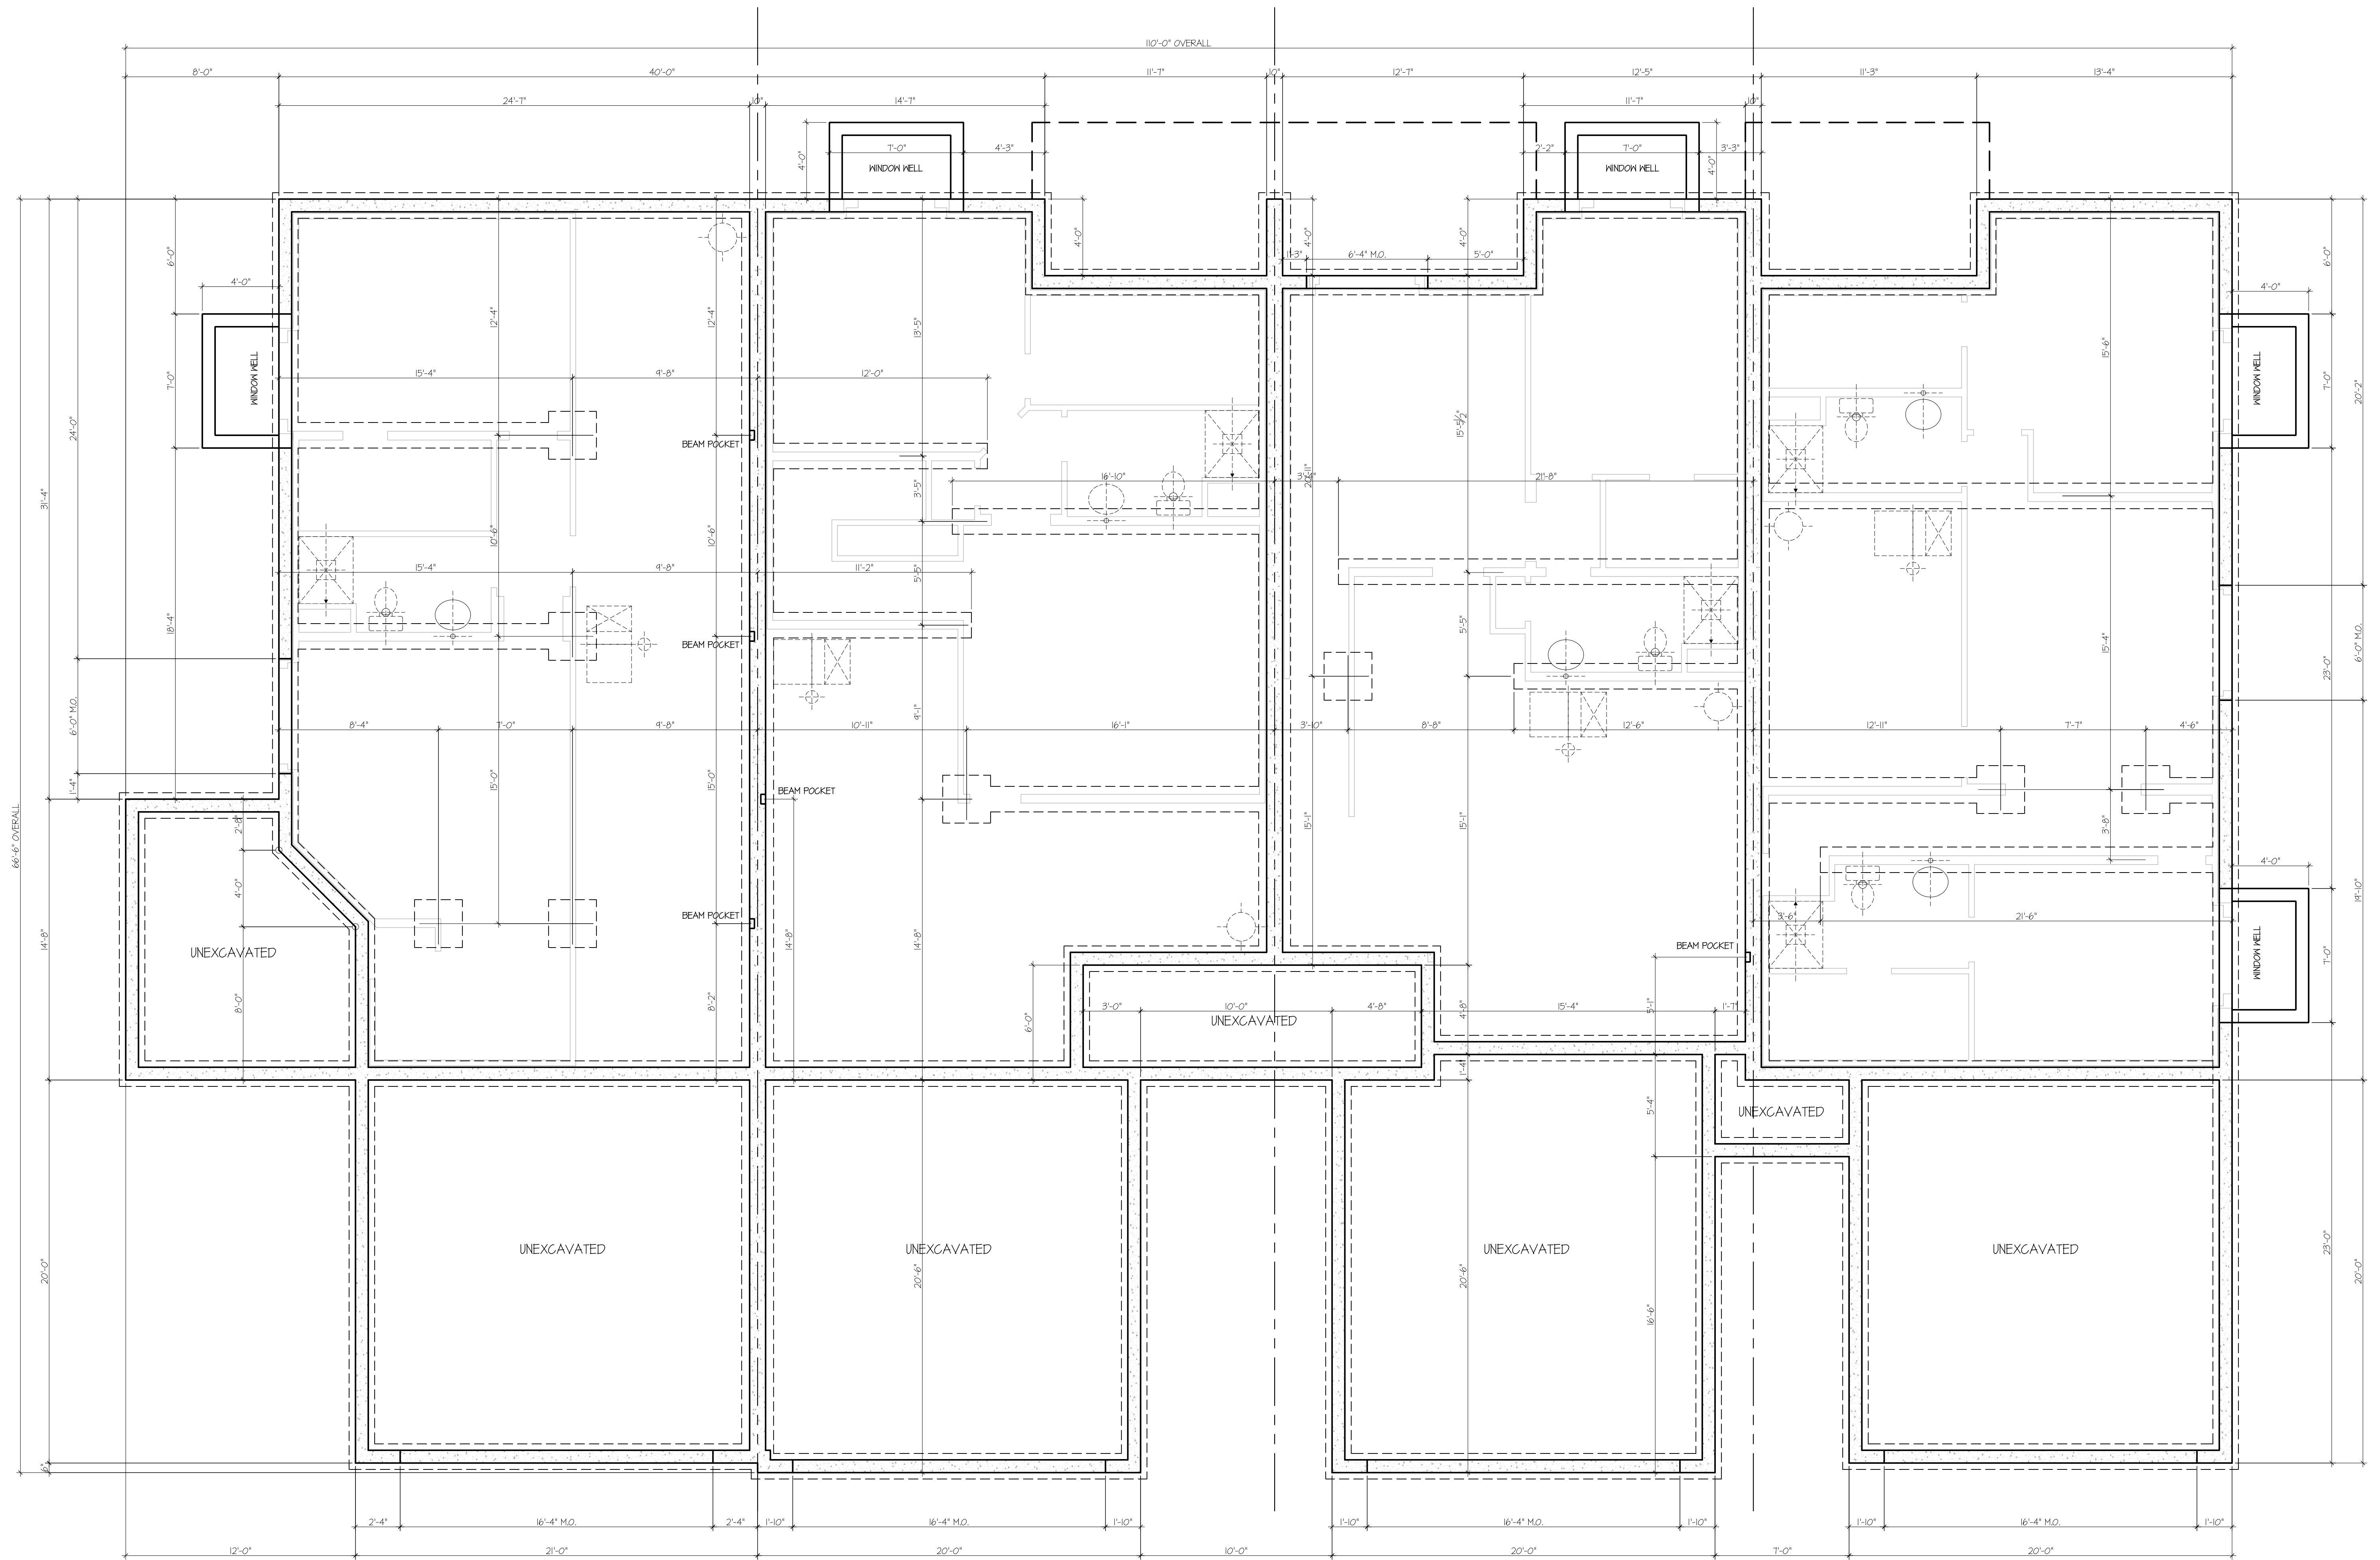

Stratford Crossing Flats
4-Plex Building Foundation Plan

ISSUED:	3-6-20
REVISED:	4-7-20
REVISED:	6-9-21
REVISED:	7-15-21
REVISED:	-
REVISED:	-
REVISED:	-

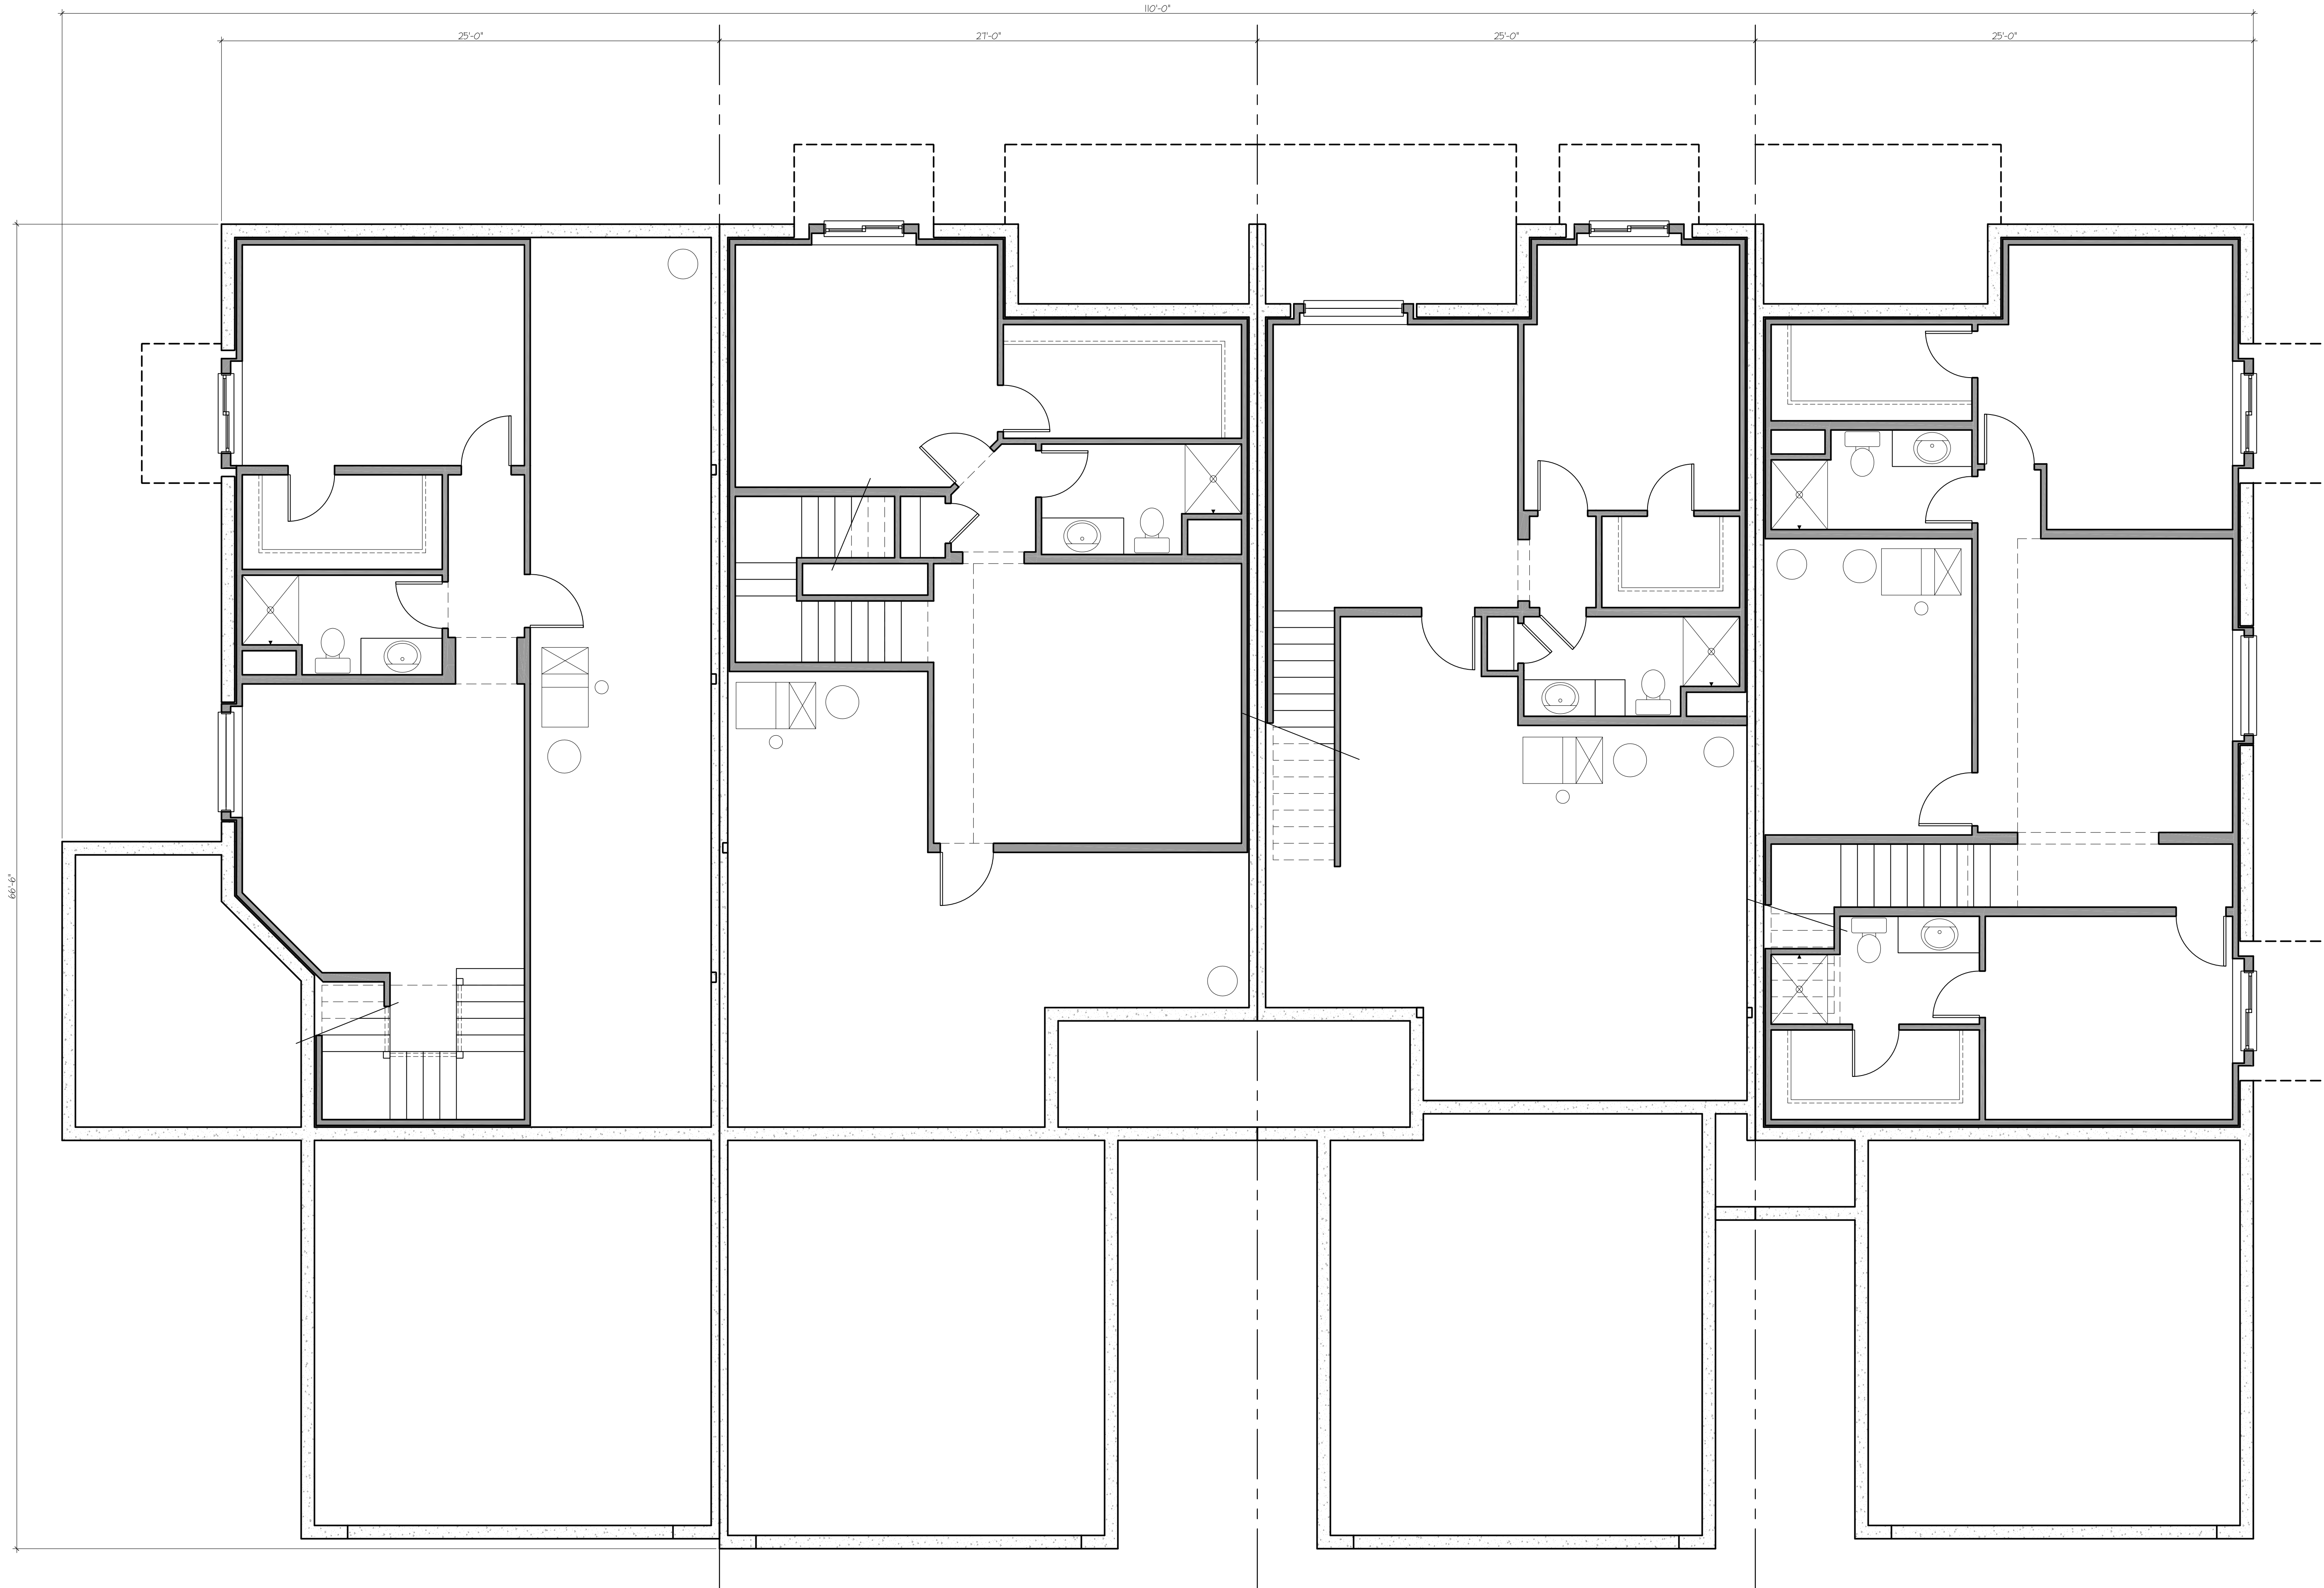

End 2Br Lower Floor

SCALE: 1/4" = 1'-0"

Interior 2Br Lower Floor

SCALE: 1/4" = 1'-0"

Interior 1Br Lower Floor End 1Br Lower Floor

SCALE: 1/4" = 1'-0"


SCALE: 1/4" = 1'-0"



Stratford Crossing Flats
4-Plex Building Lower Floor Plan

ISSUED:	3-6-20
REVISED:	4-7-20
REVISED:	6-9-21
REVISED:	7-15-21
REVISED:	-
REVISED:	-
REVISED:	-

119
ELEMENT
 HOMES BY STANBROUGH

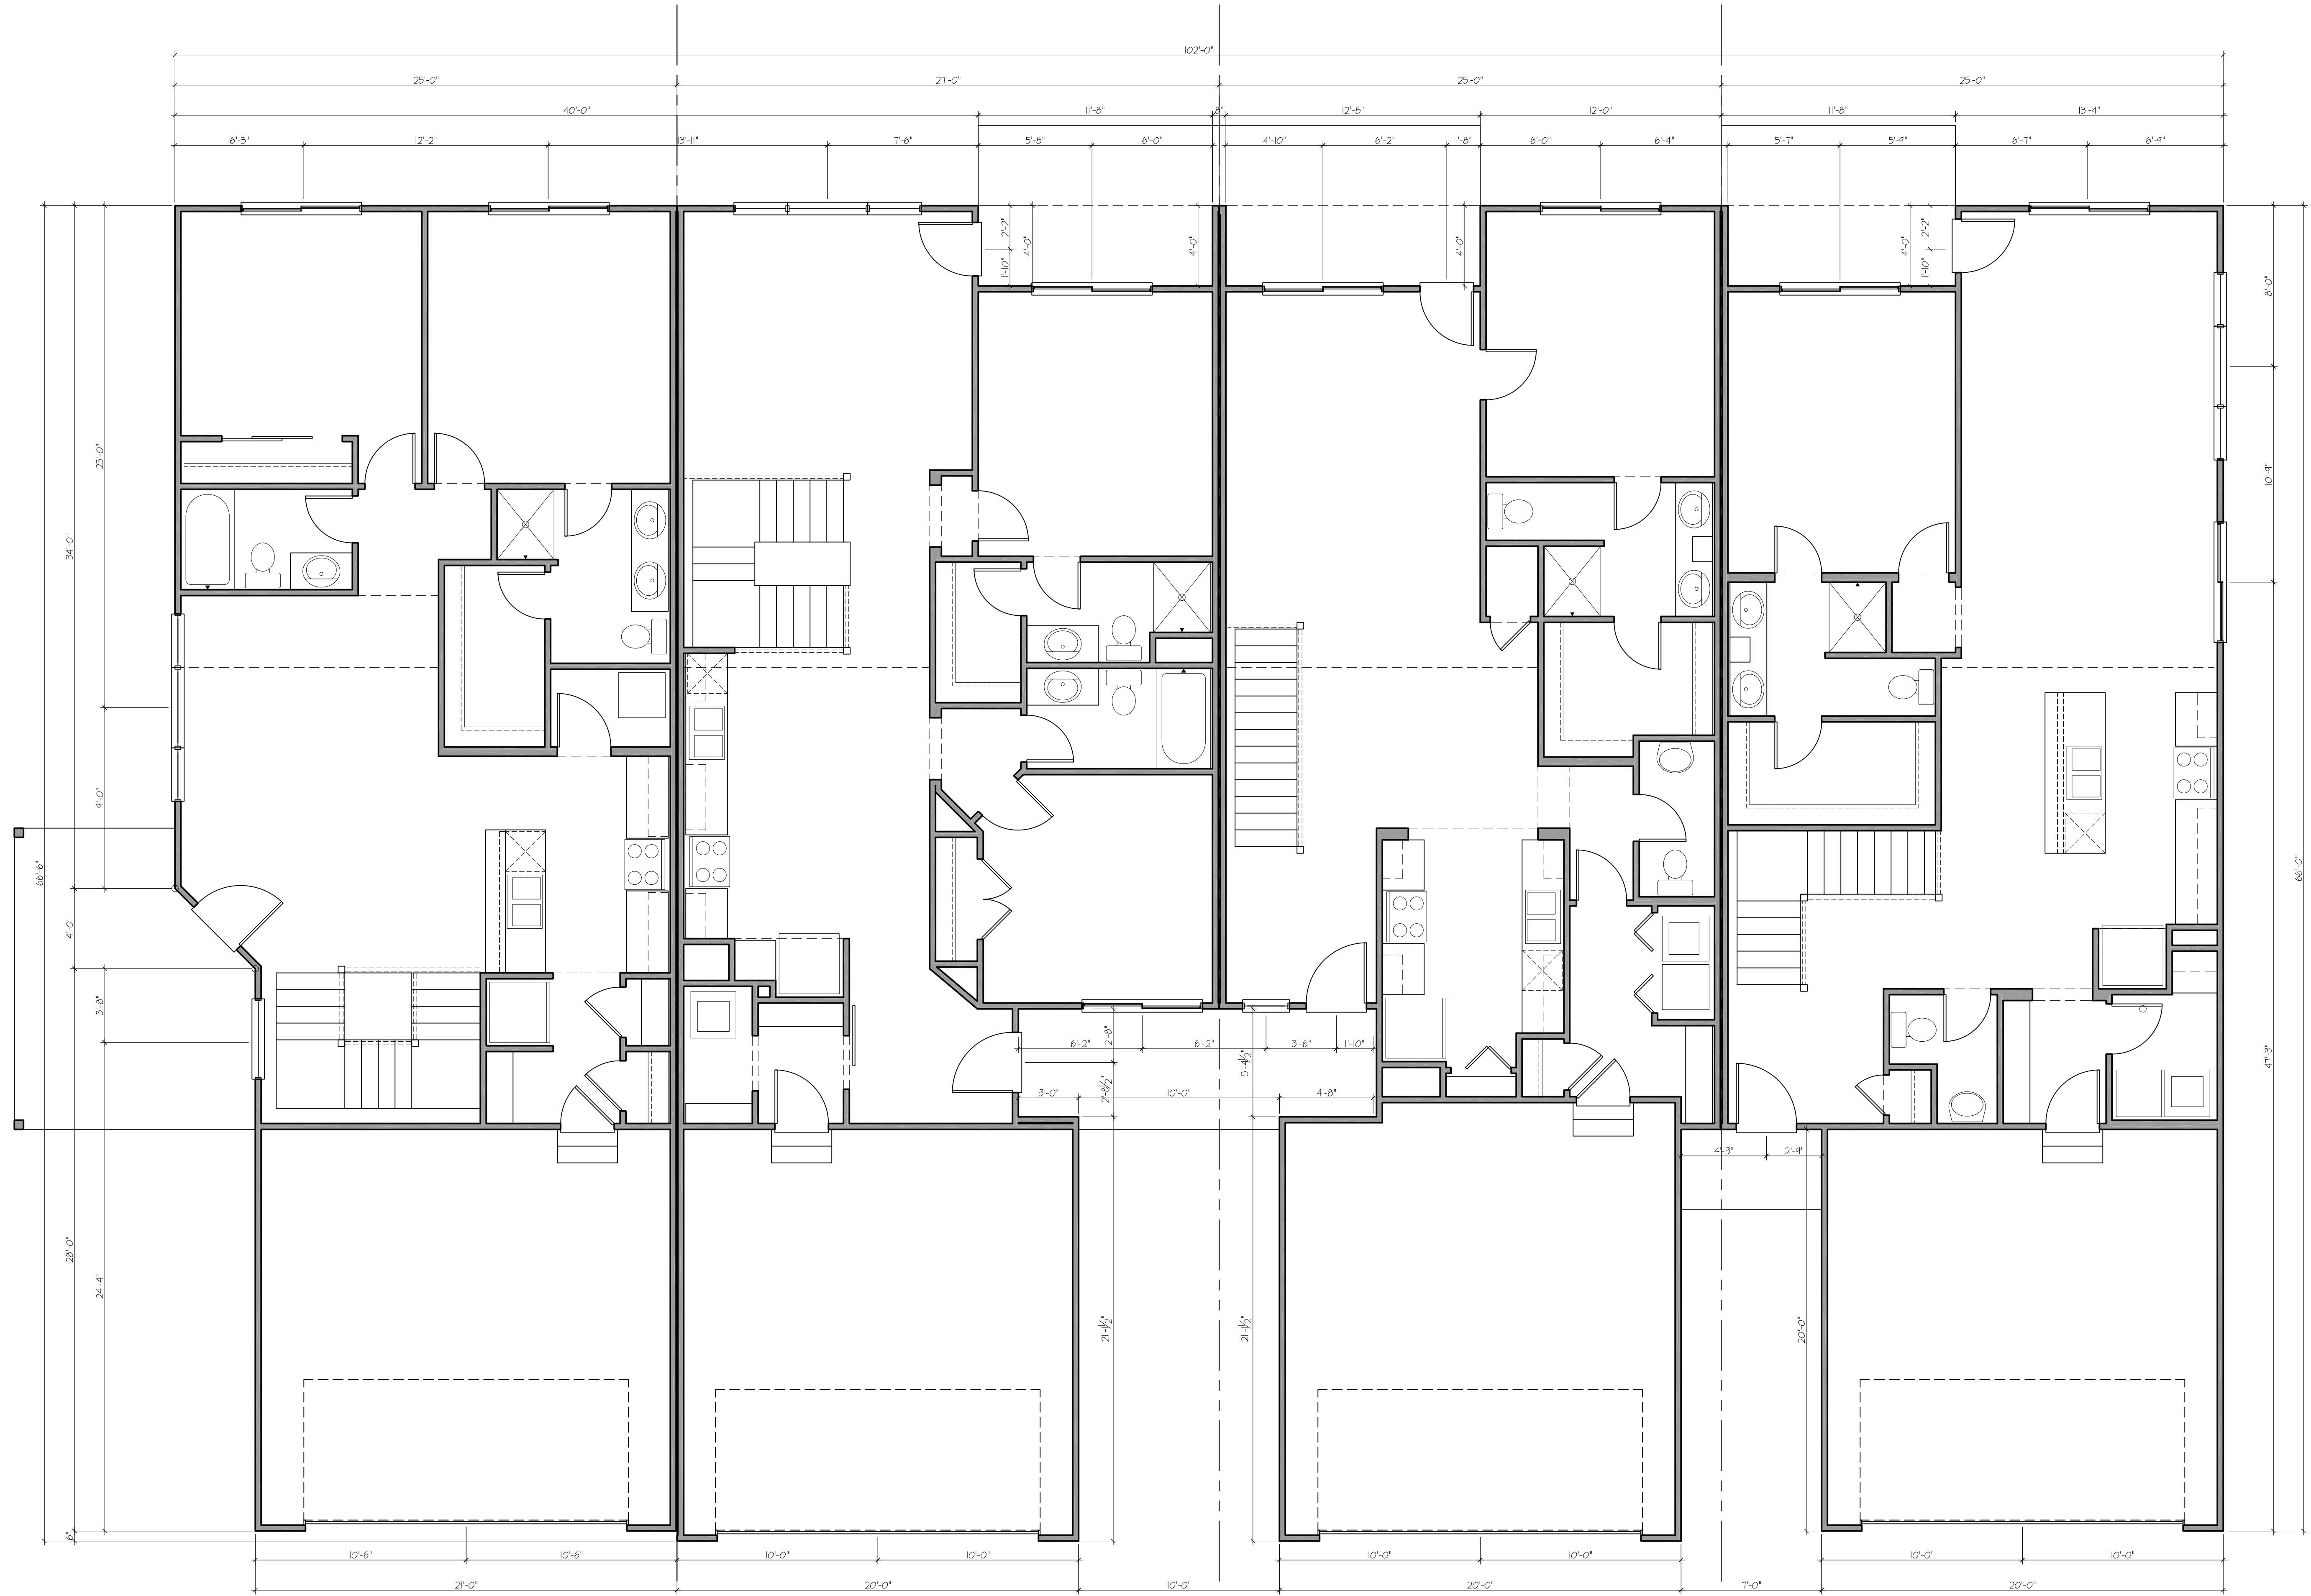

End 2Br Main Floor

SCALE: 1/4" = 1'-0"

Interior 2Br Main Floor

SCALE: 1/4" = 1'-0"

Interior 1Br Main Floor

SCALE: 1/4" = 1'-0"

End 1Br Main Floor


SCALE: 1/4" = 1'-0"



Stratford Crossing Flats
4-Plex Building Main Floor Plan

119
ELEMENT
HOMES BY STANBROUGH

ISSUED:	3-6-20
REVISED:	4-7-20
REVISED:	6-9-21
REVISED:	7-15-21
REVISED:	-
REVISED:	-

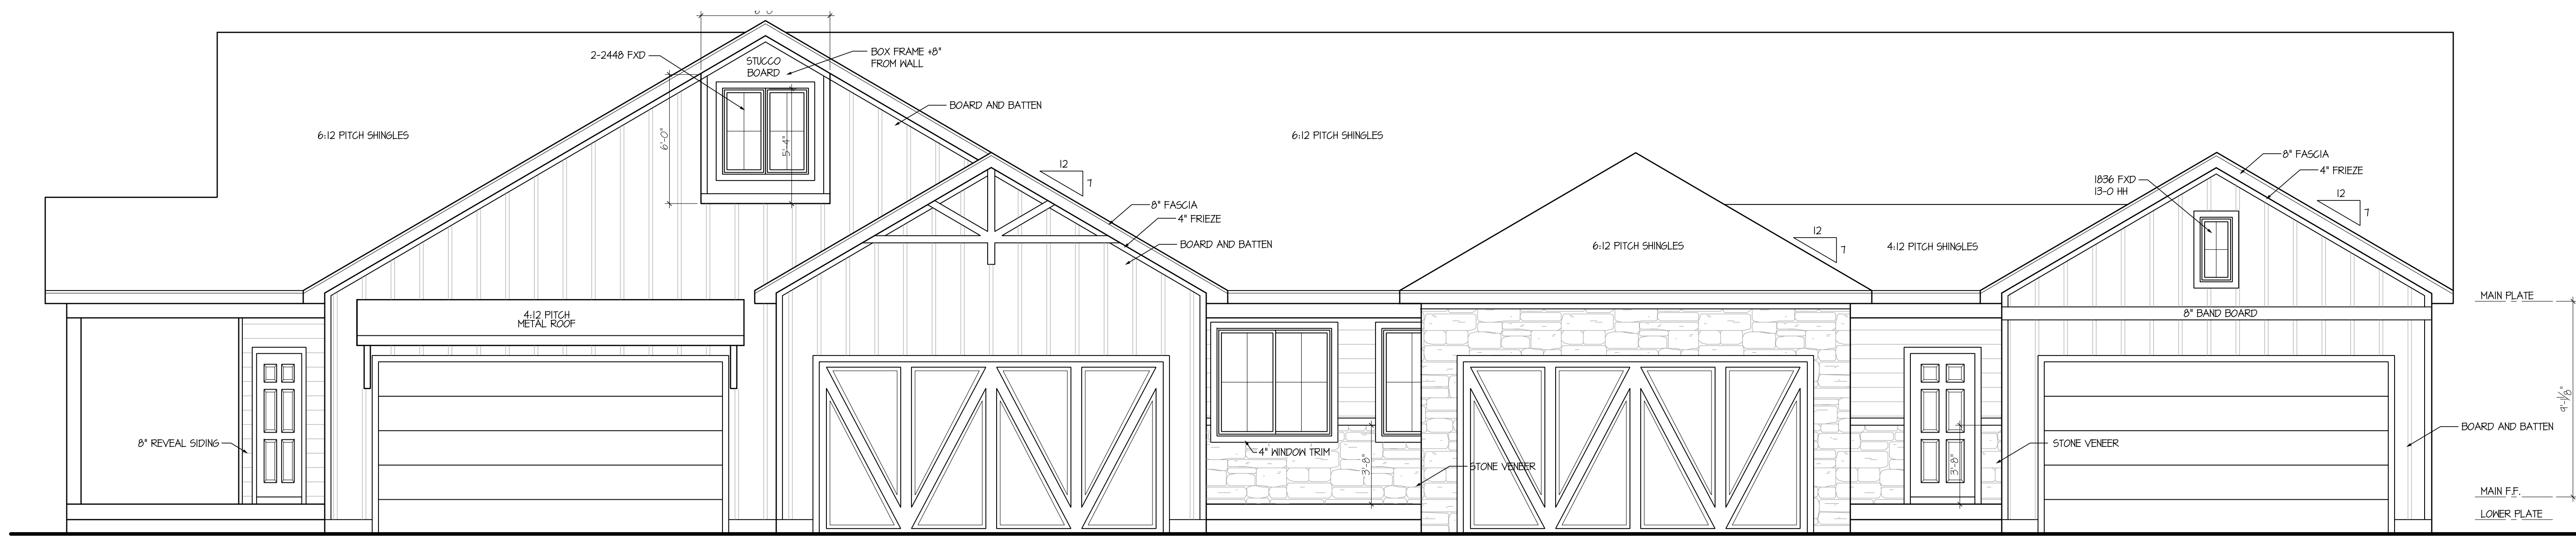

Front Elevation


SCALE: 1/4" = 1'-0"

4 PLEX ELEVATION	MATERIAL	SF	%
FRONT ELEVATION	BOARD AND BATTEN	418	72.2%
FRONT ELEVATION	8" LAP SIDING	44	7.6%
FRONT ELEVATION	STONE	117	20.2%
REAR ELEVATION	8" LAP SIDING	624	100.0%
RIGHT ELEVATION	8" LAP SIDING	418	100.0%
LEFT ELEVATION	8" LAP SIDING	386	100.0%




Right Elevation

SCALE: 1/4" = 1'-0"

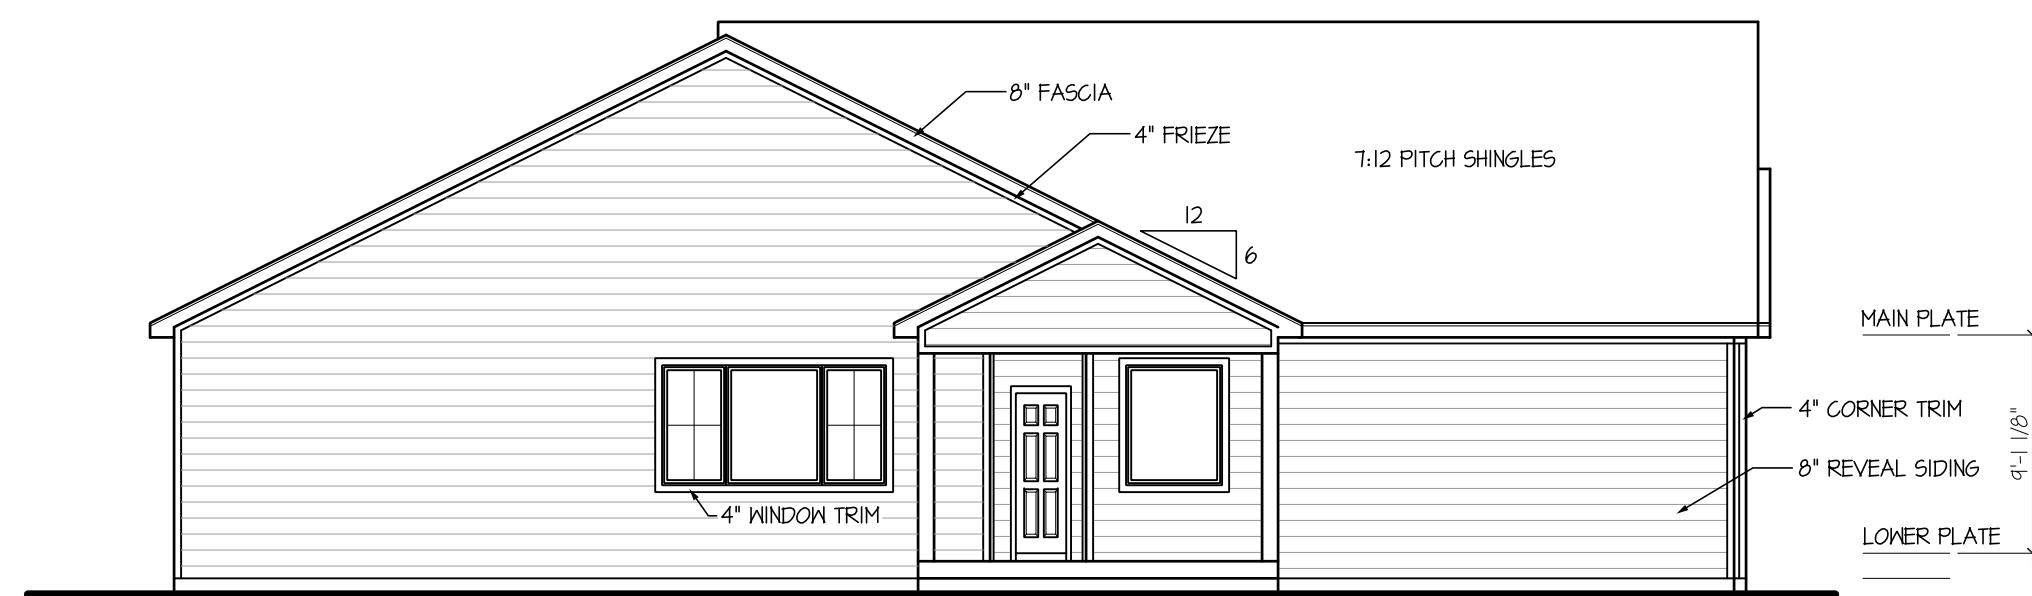

Left Elevation

SCALE: 1/4" = 1'-0"

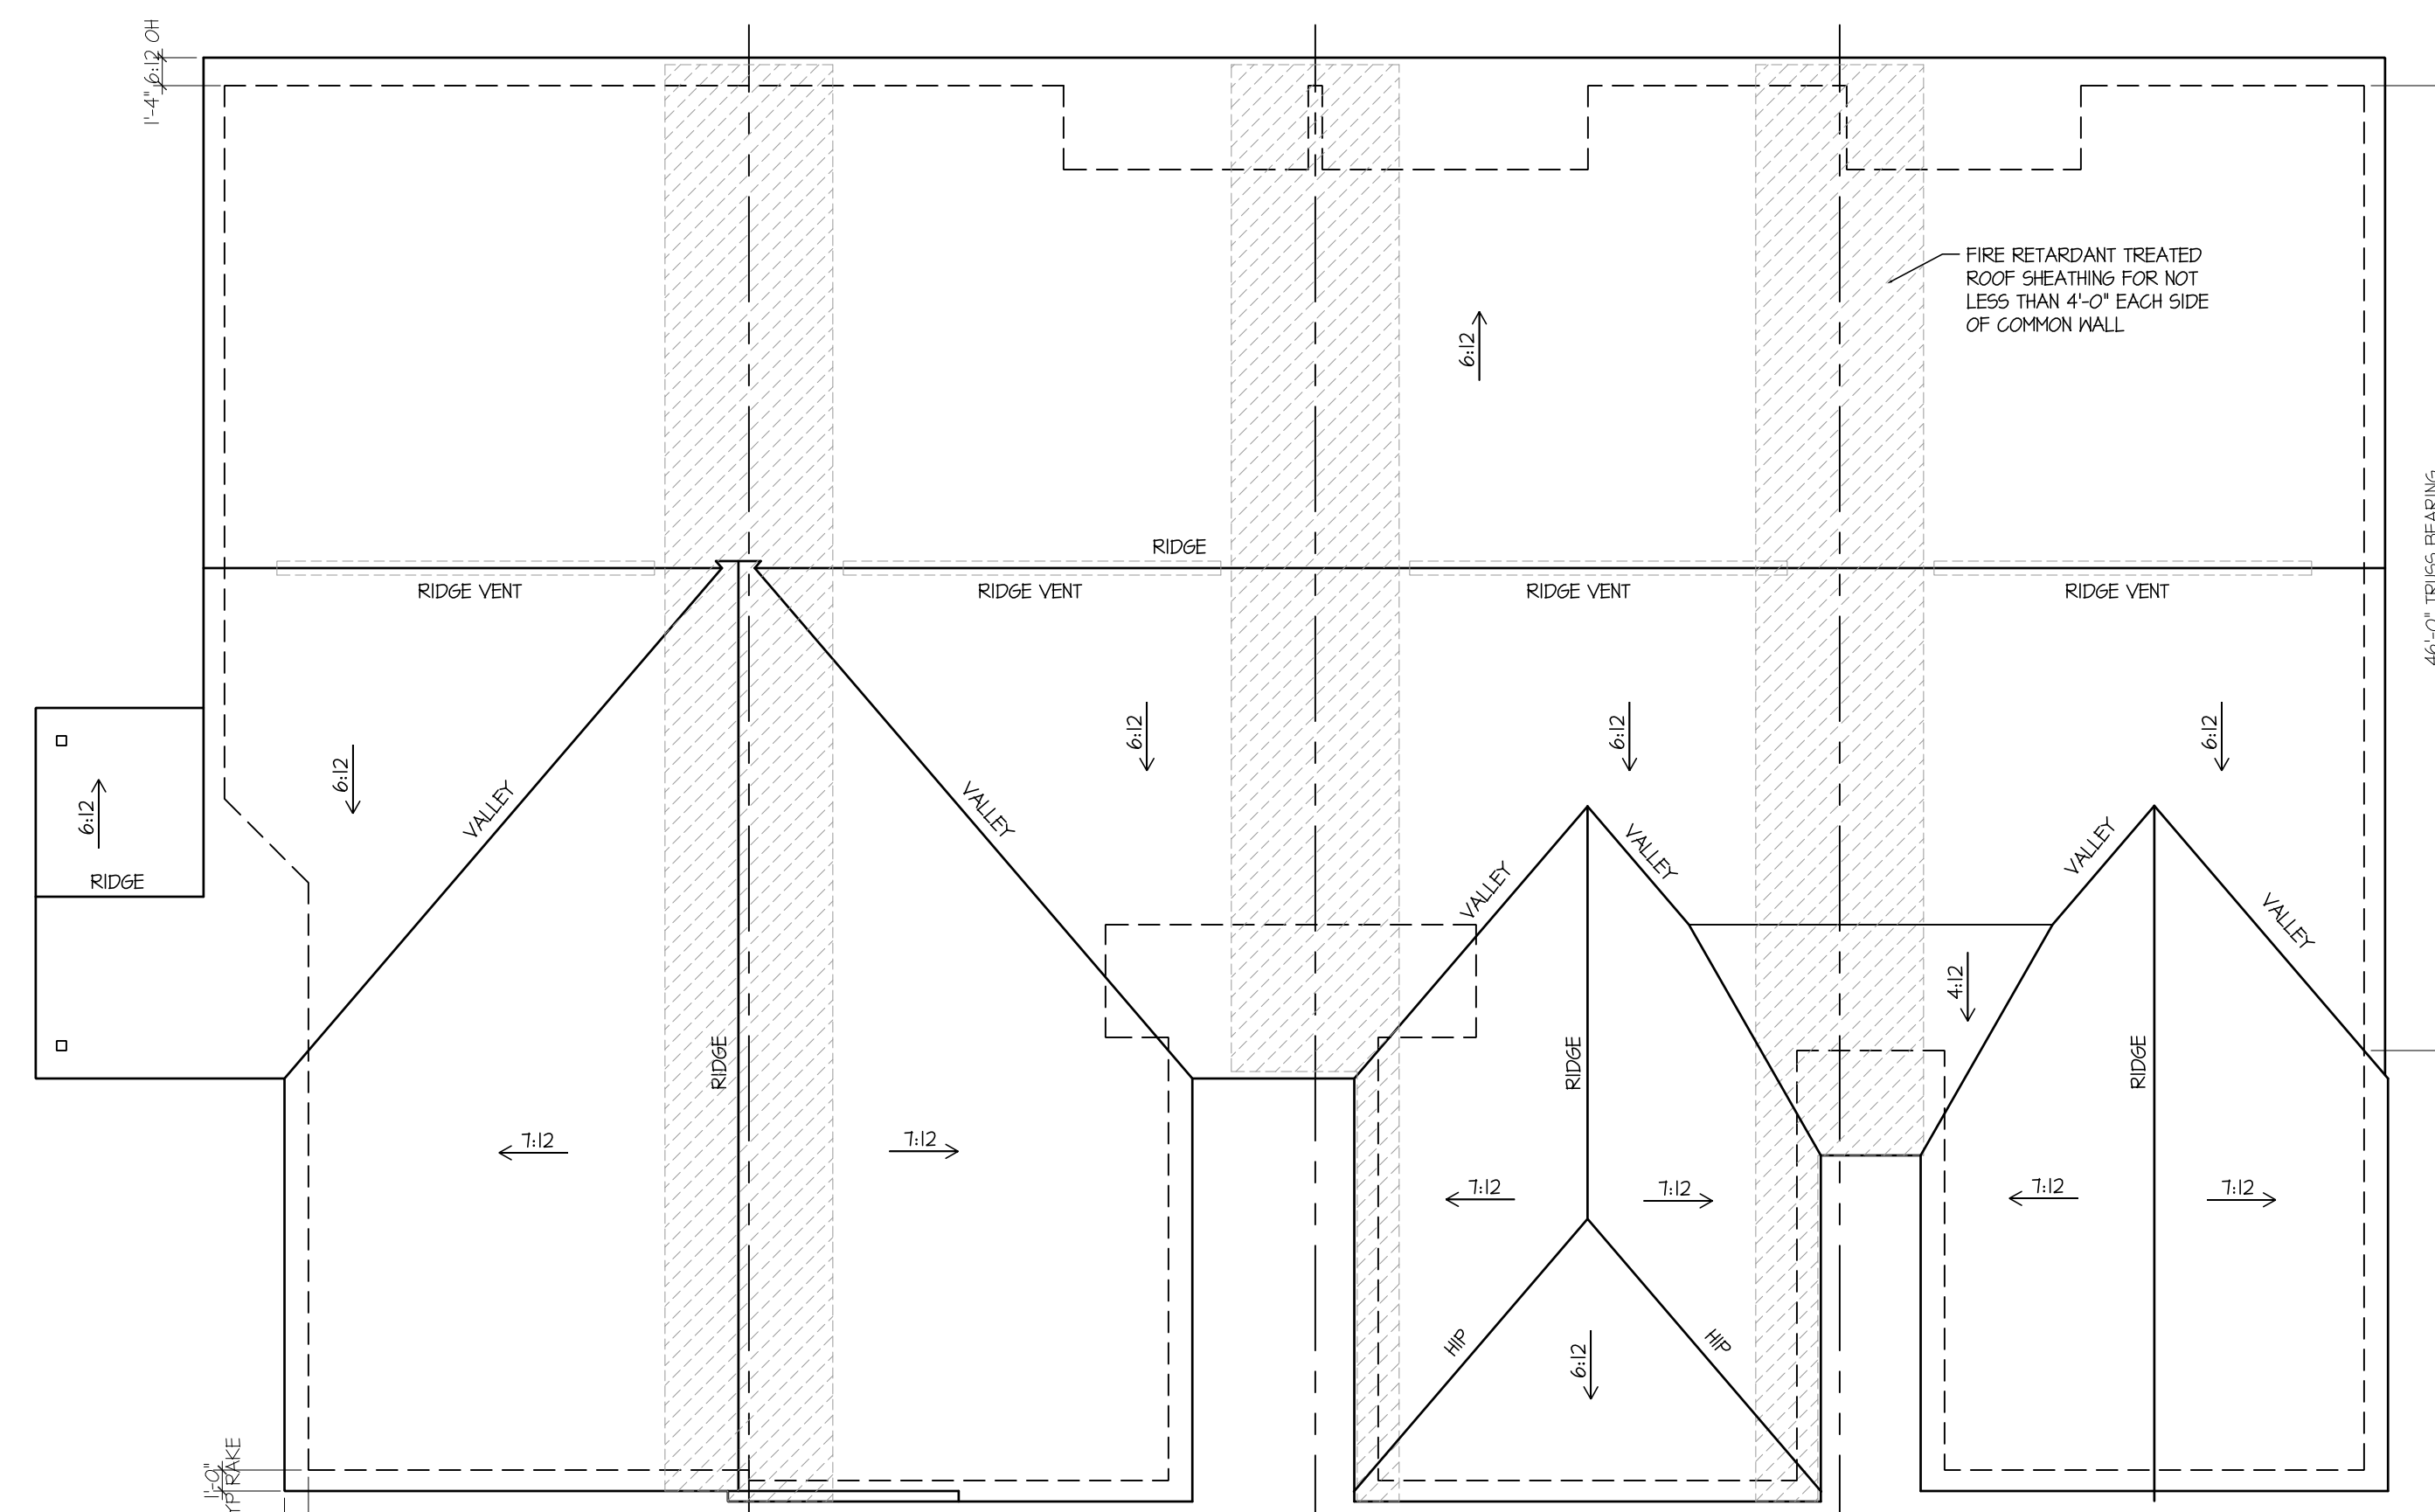


Roof Plan

SCALE: 1/8" = 1'-0"




Rear Elevation

SCALE: 1/4" = 1'-0"

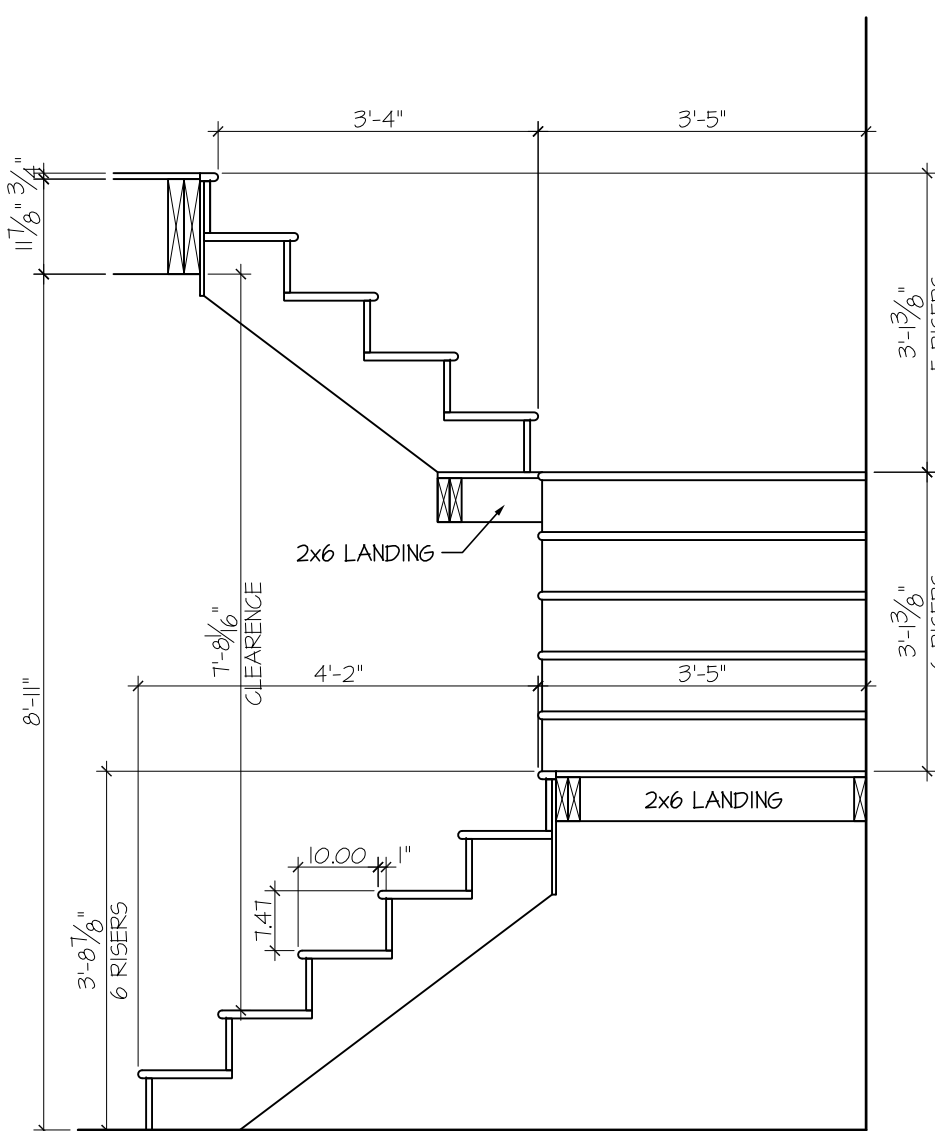


Stair Section

SCALE: 1/2" = 1'-0"

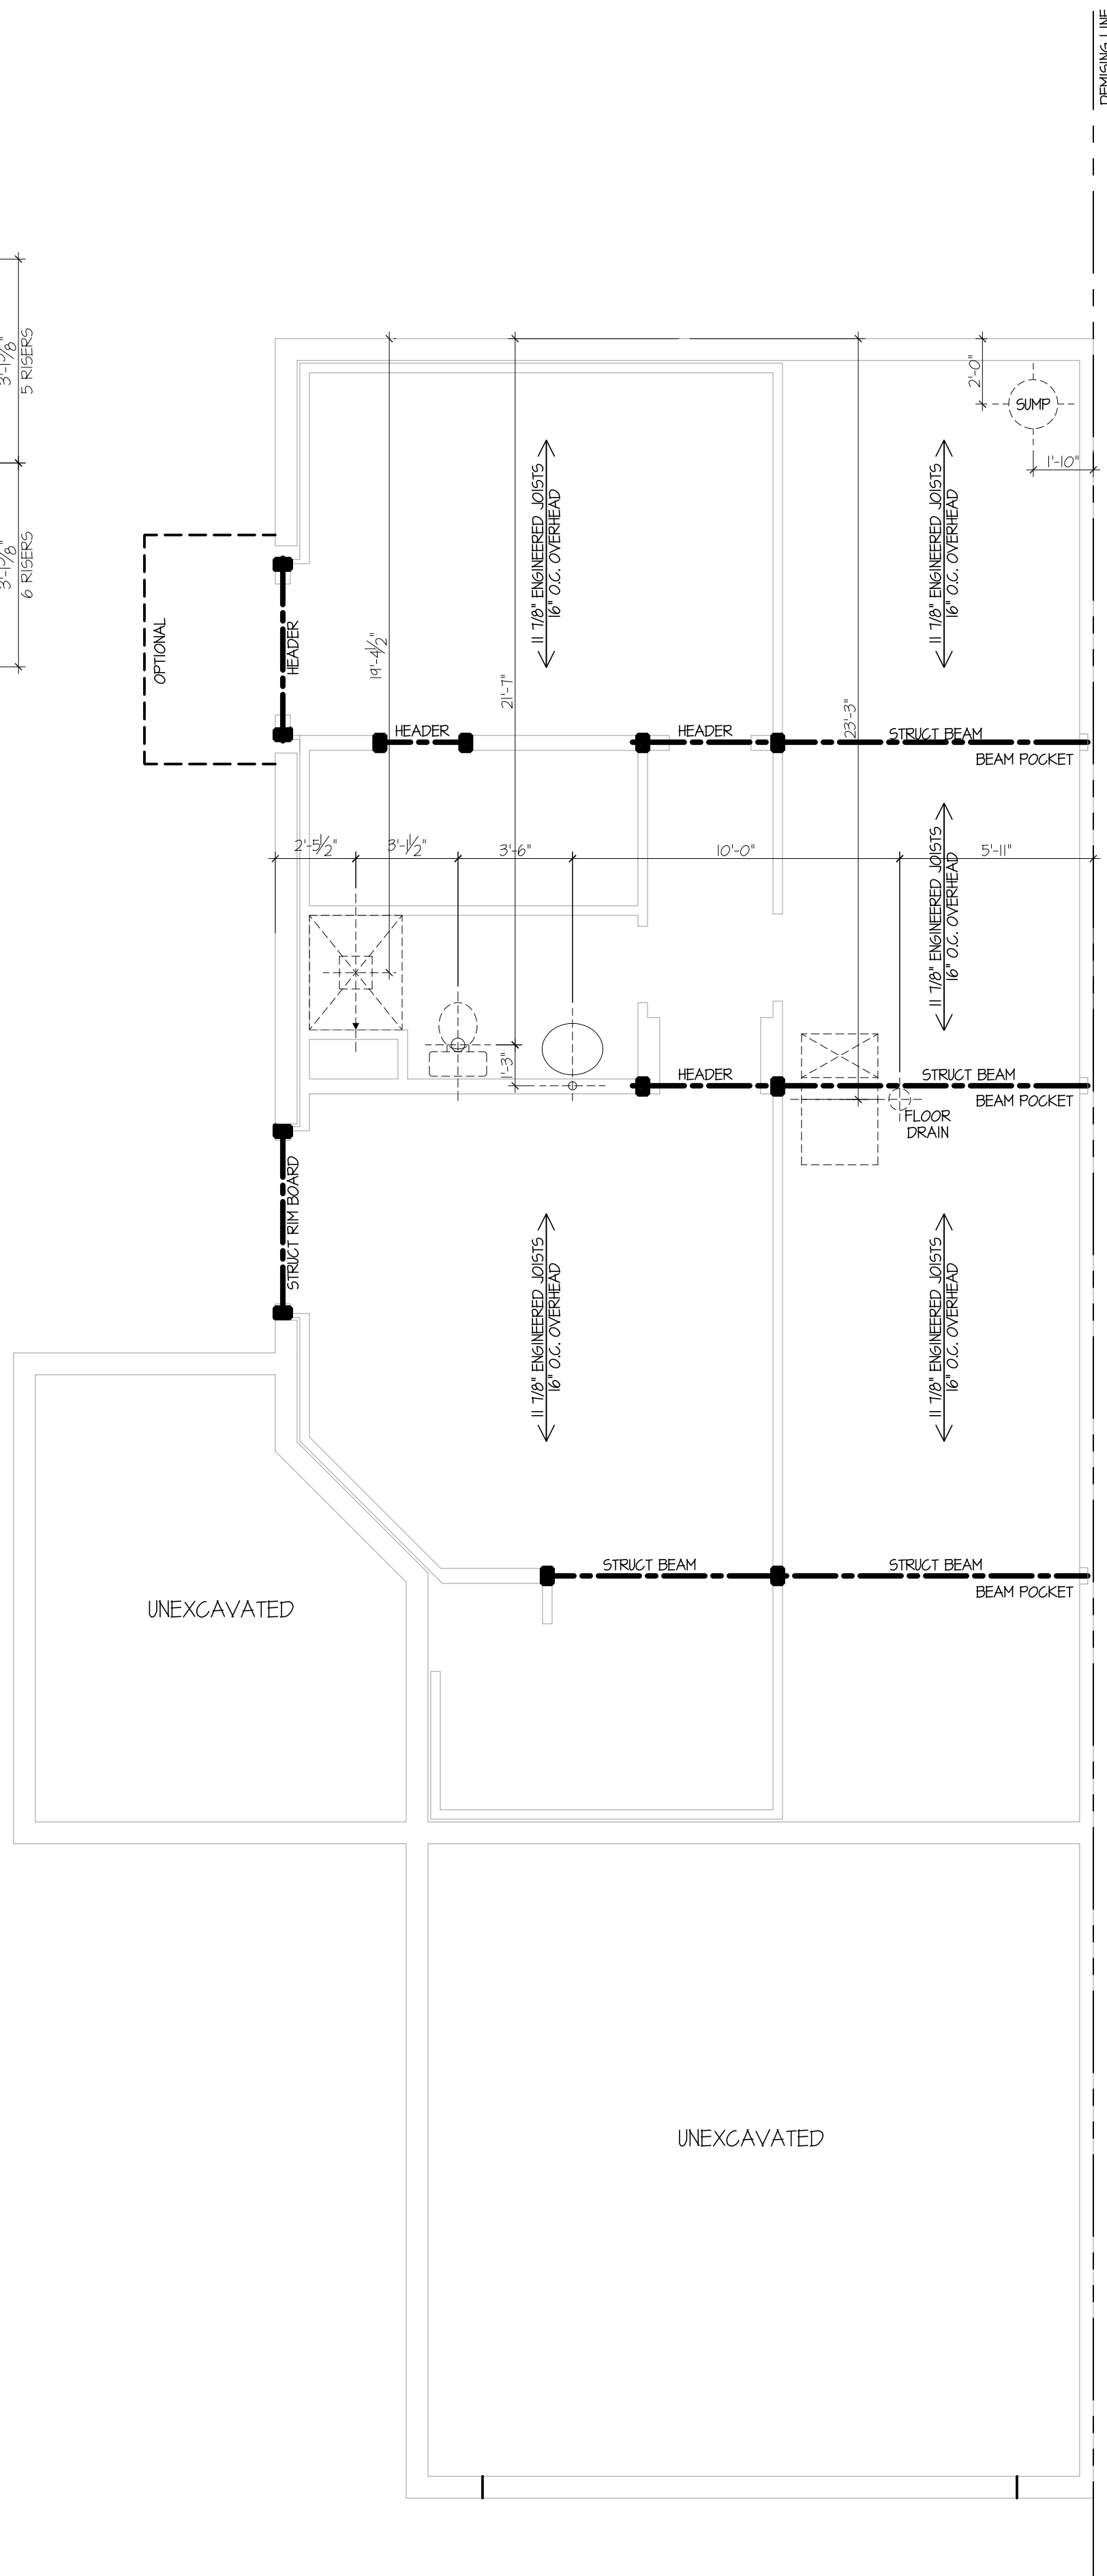


End 2Br Foundation Plan

SCALE: 1/4" = 1'-0"

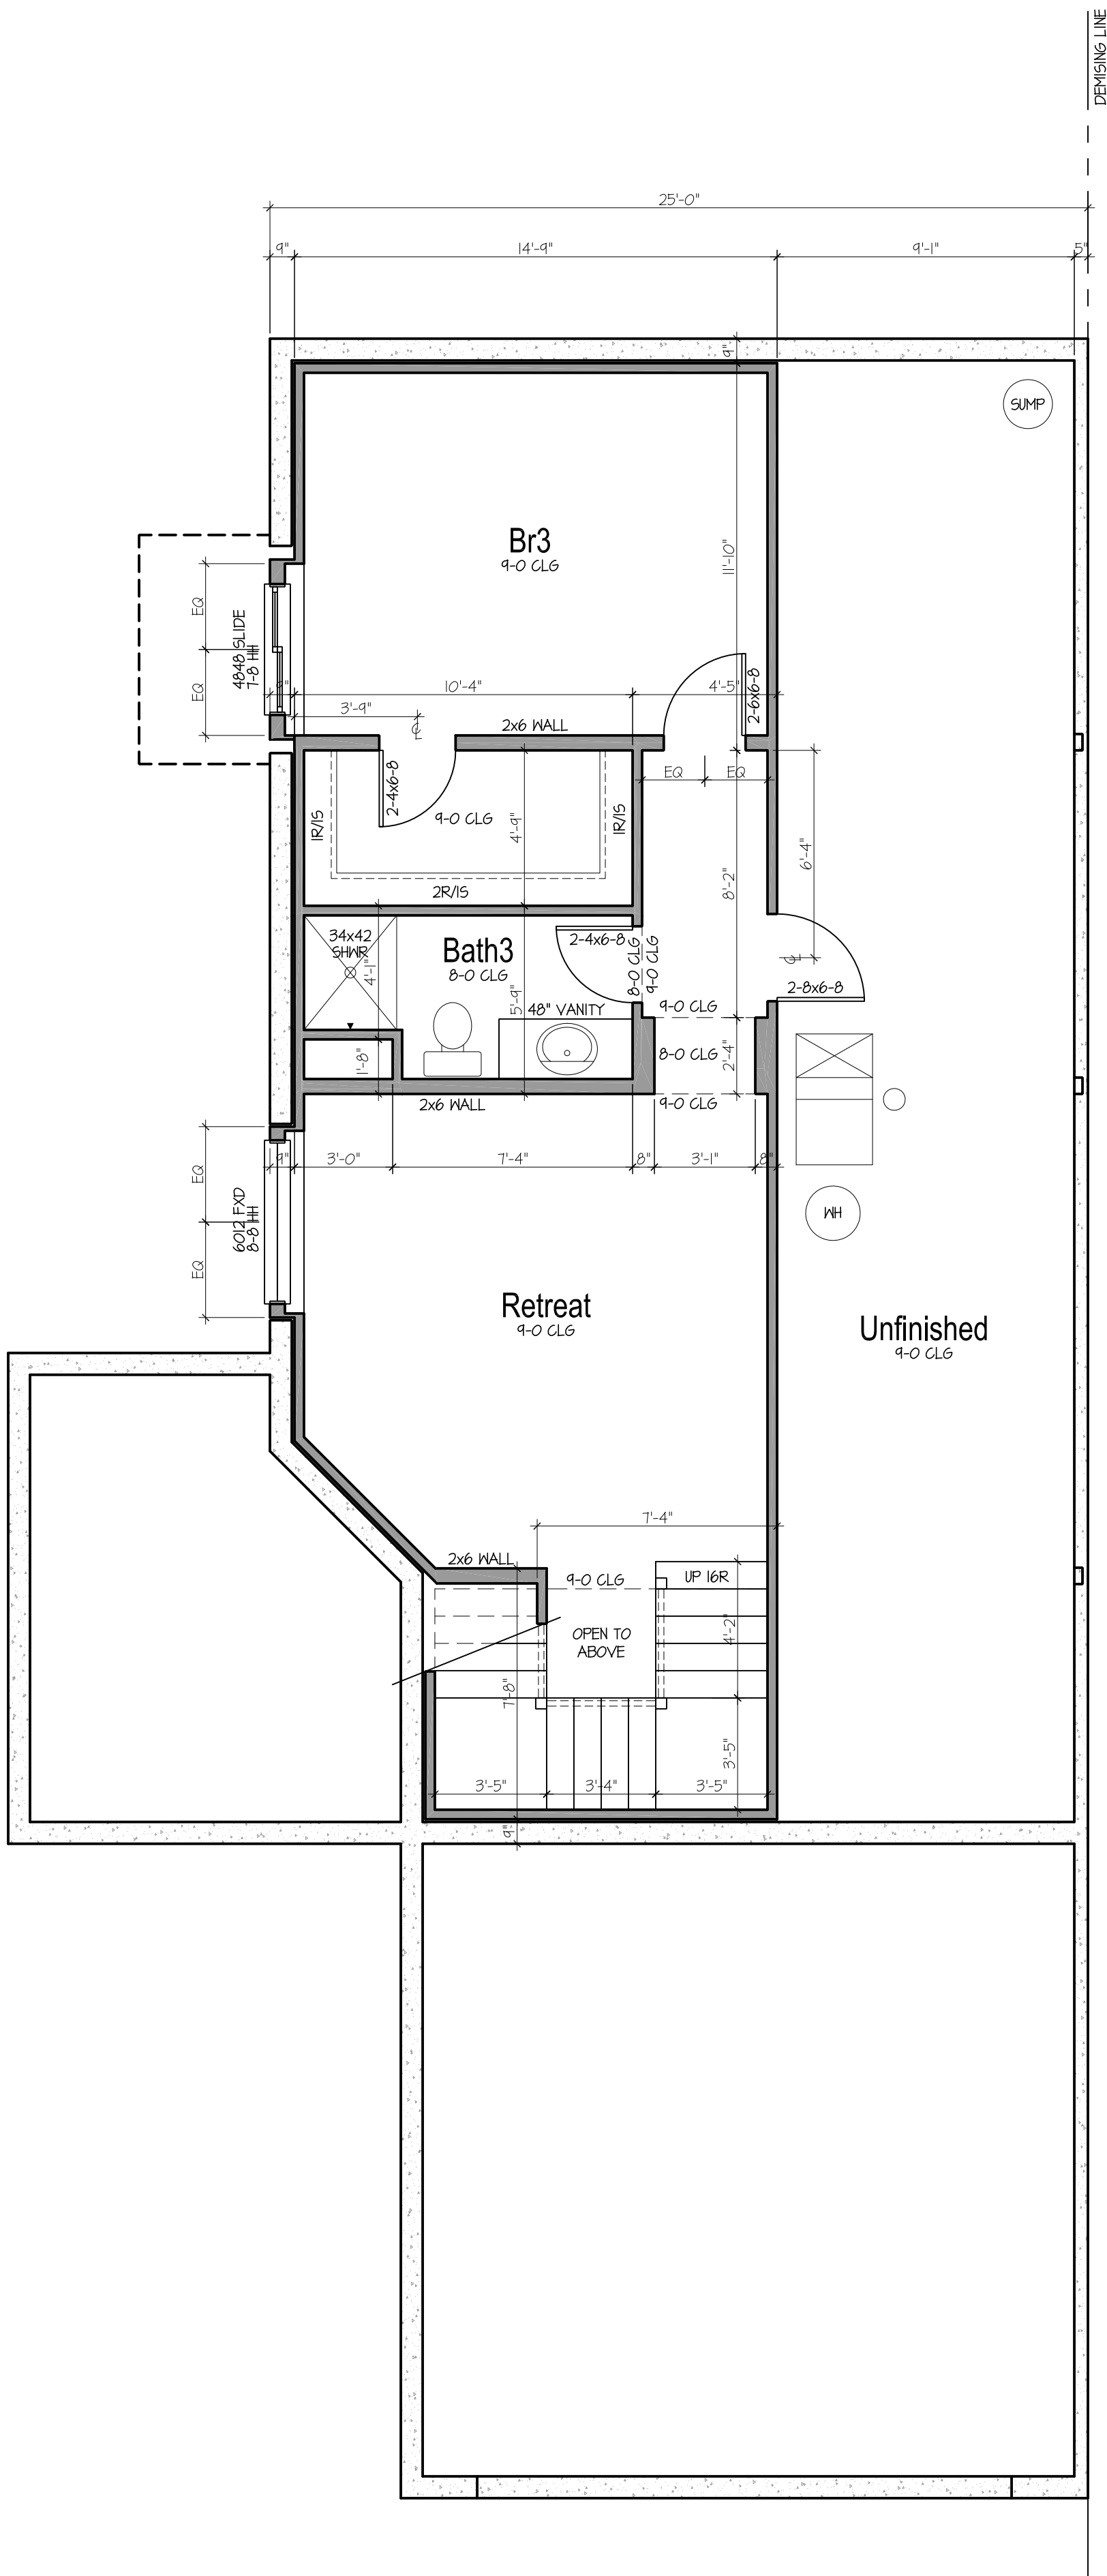

End 2Br Lower Floor


SCALE: 1/4" = 1'-0"

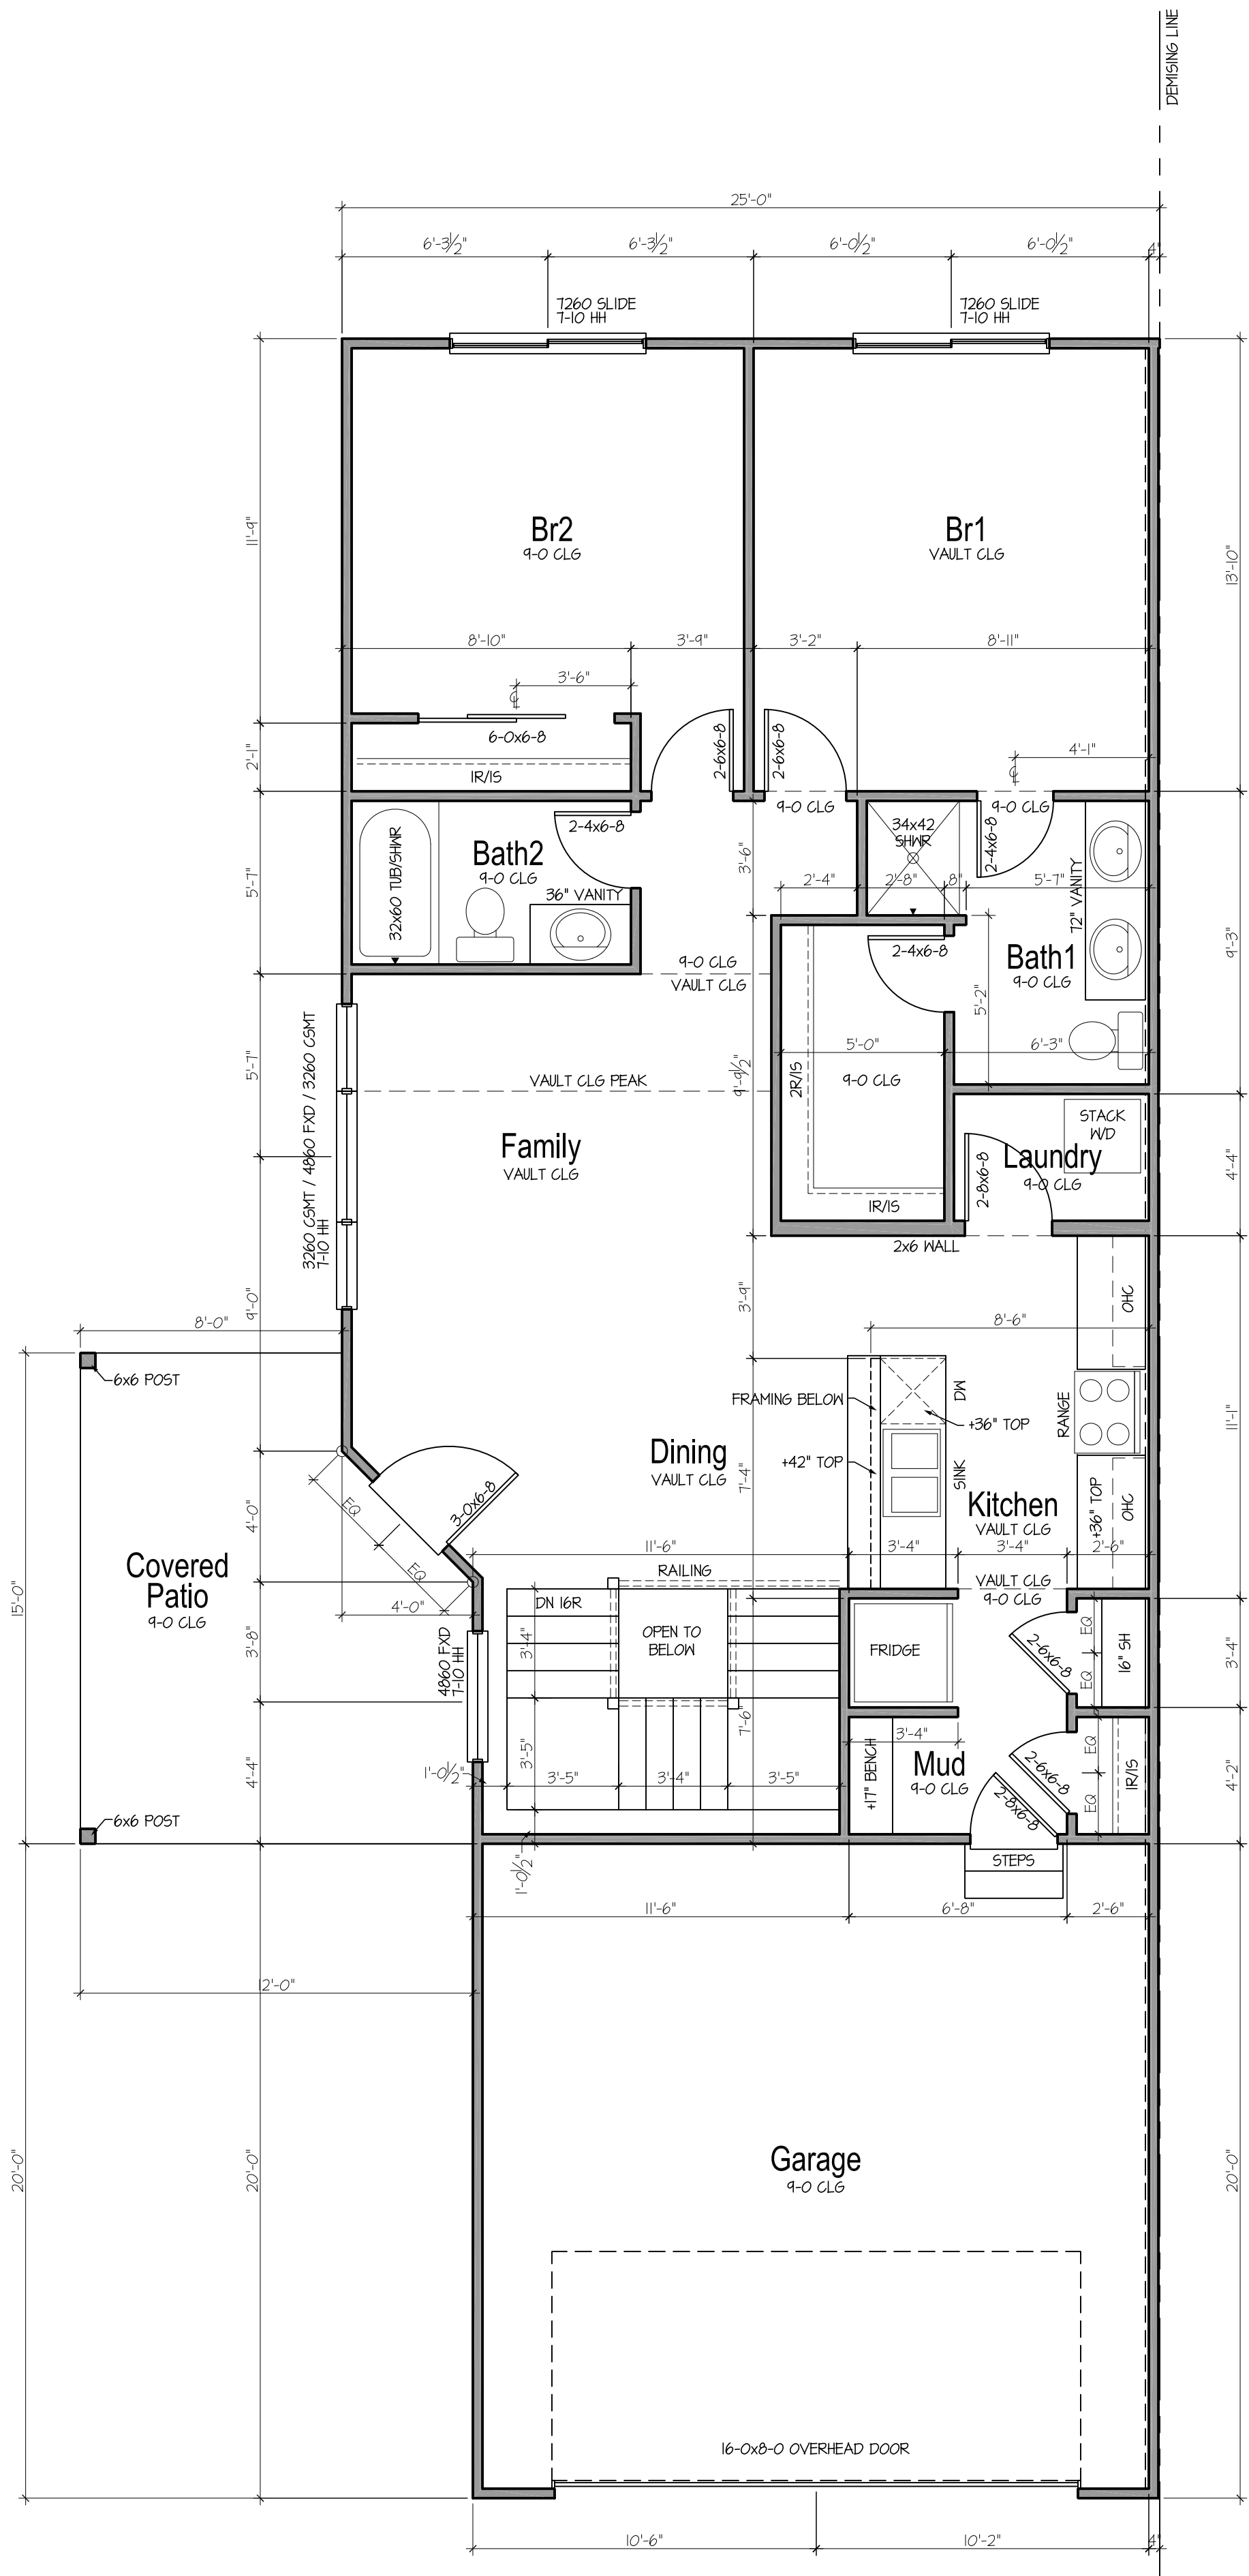

End 2Br Main Floor


SCALE: 1/4" = 1'-0"

ISSUED:	3-6-20
REVISED:	4-7-20
REVISED:	6-9-21
REVISED:	7-15-21
REVISED:	-
REVISED:	-

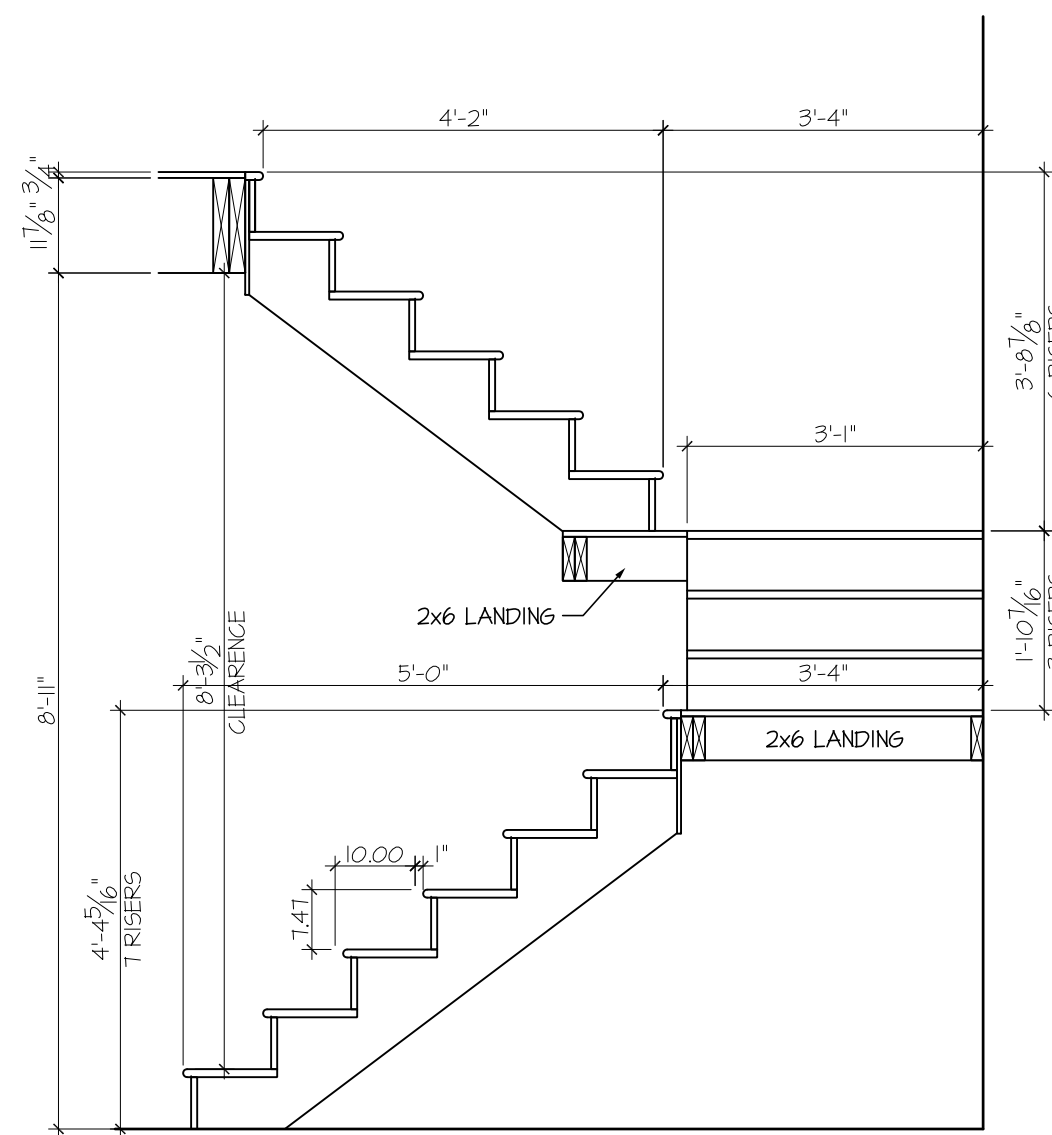


Stair Section

SCALE: 1/2" = 1'-0"

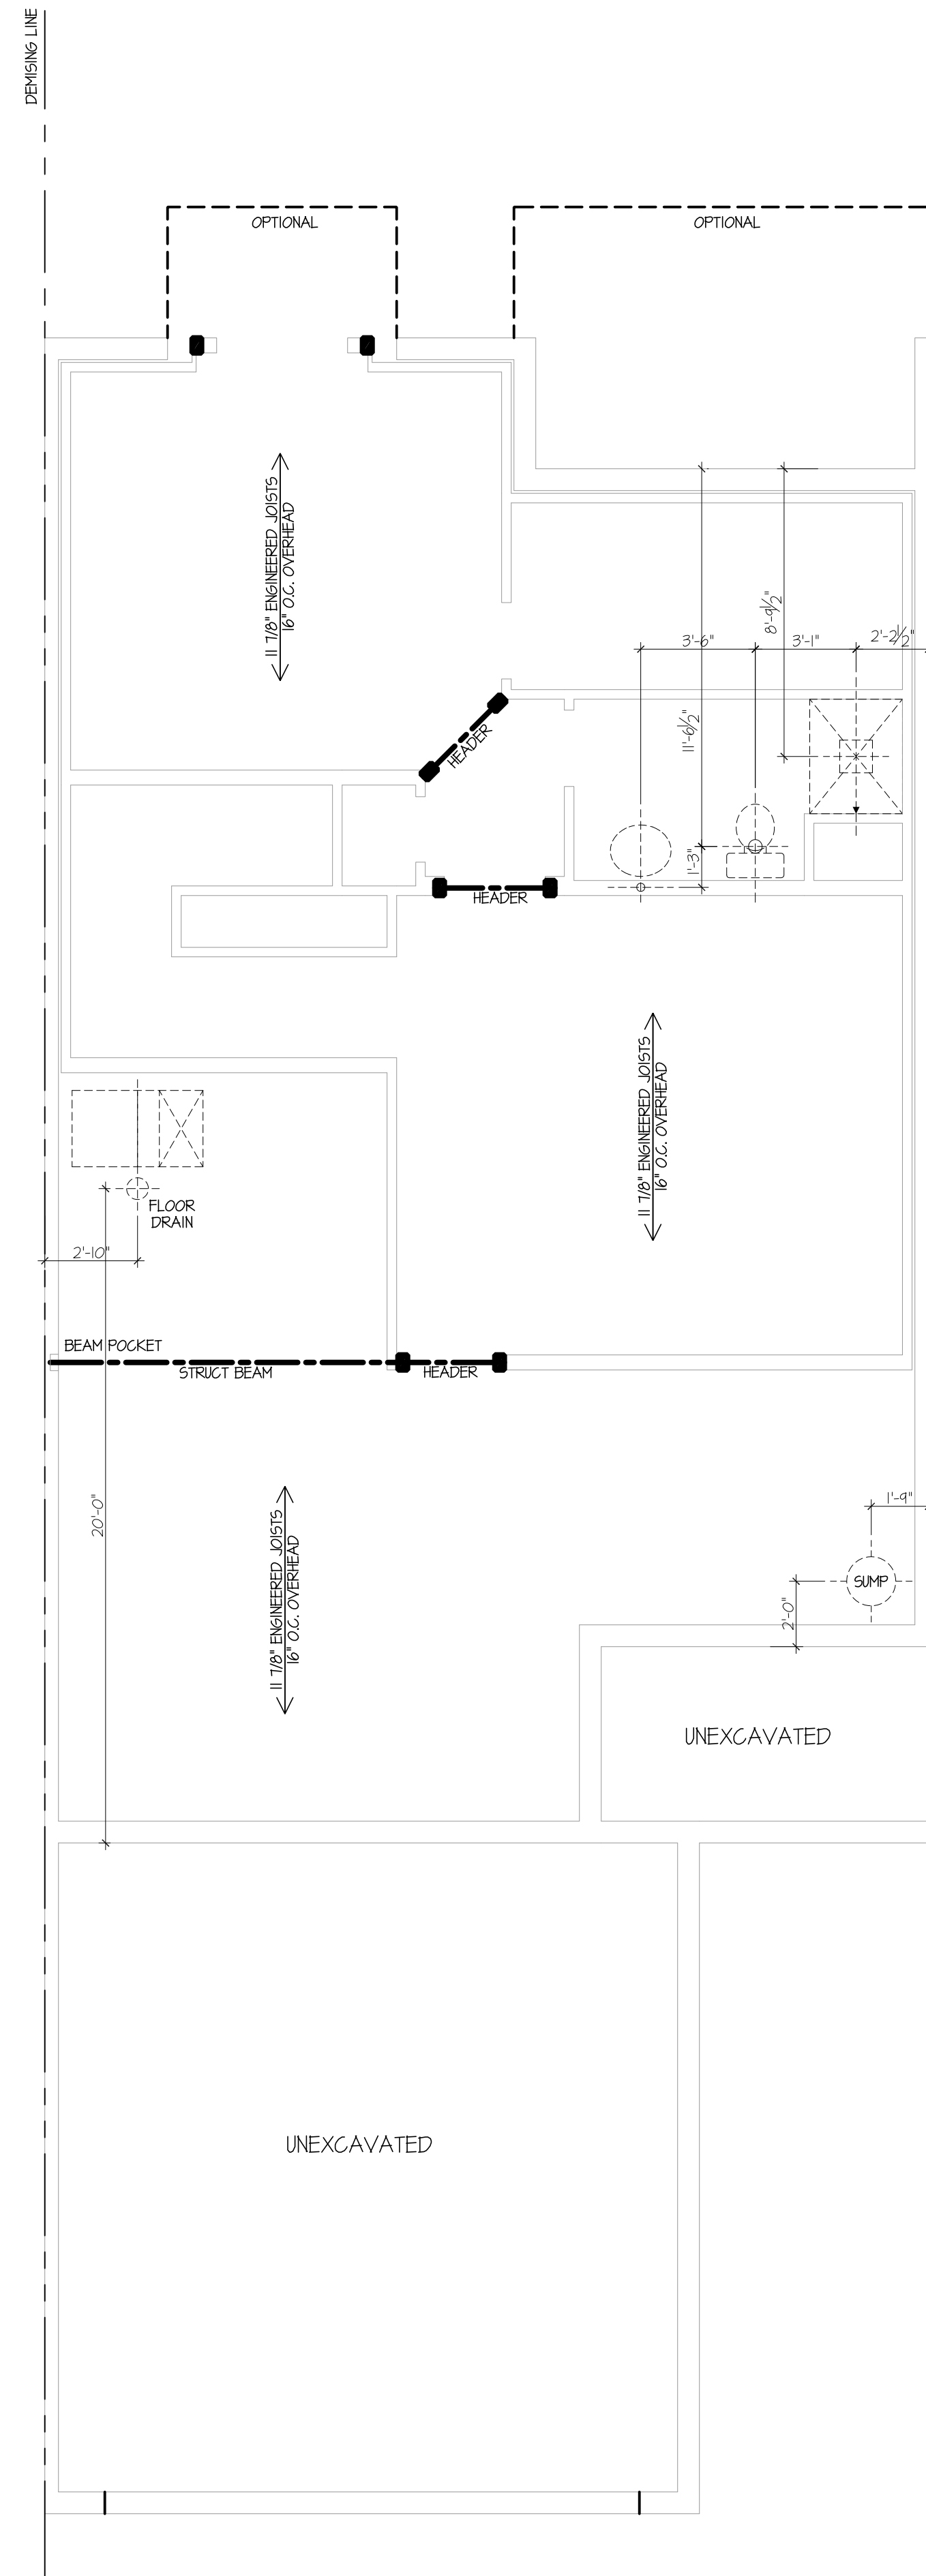


Interior 2Br Foundation Plan

SCALE: 1/4" = 1'-0"

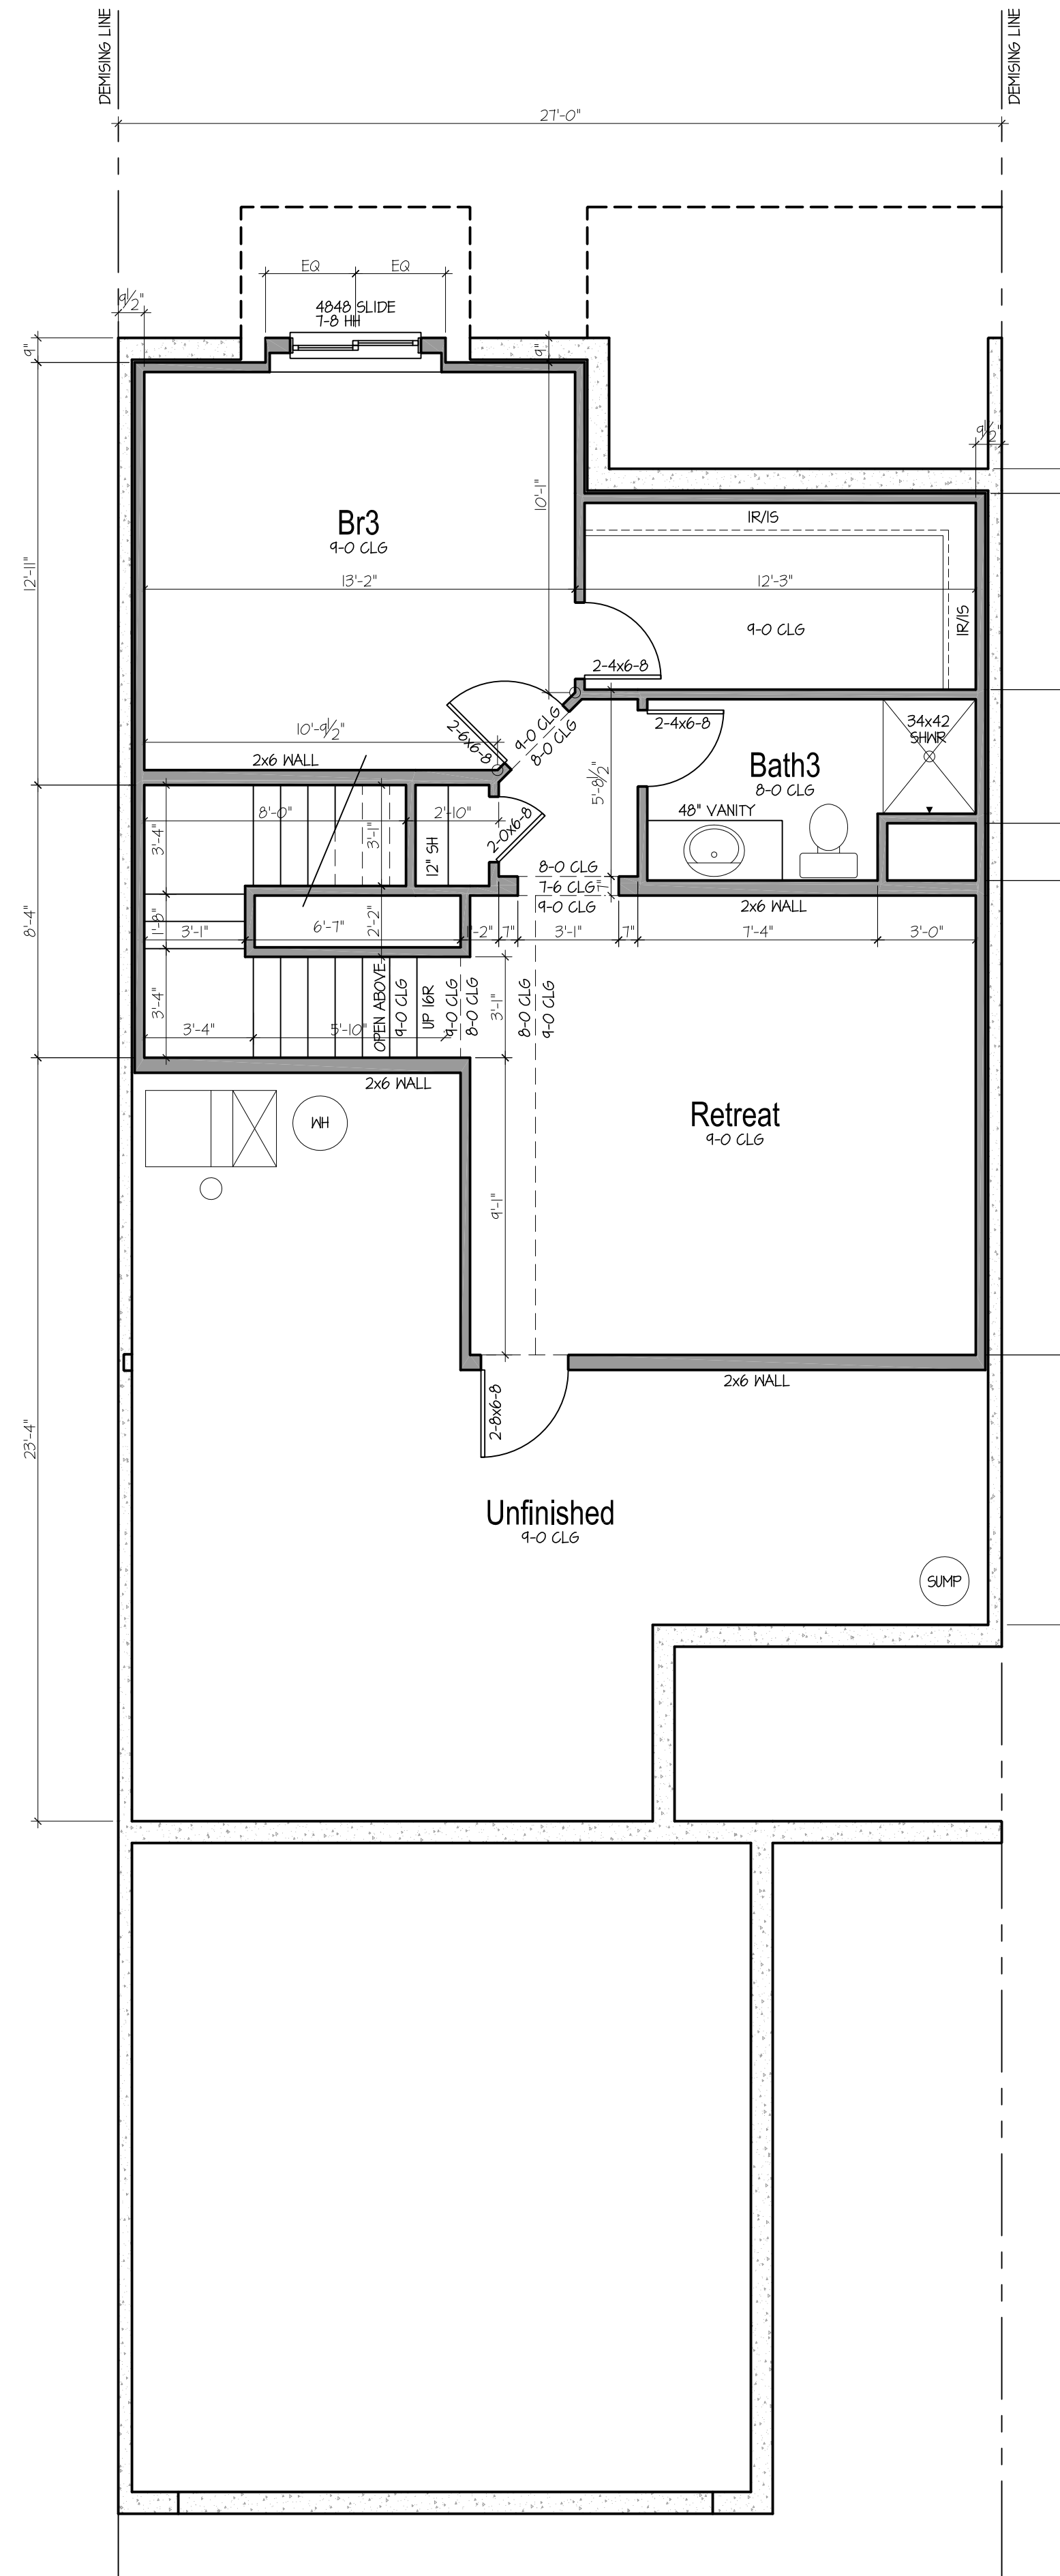

Interior 2Br Lower Floor


SCALE: 1/4" = 1'-0"

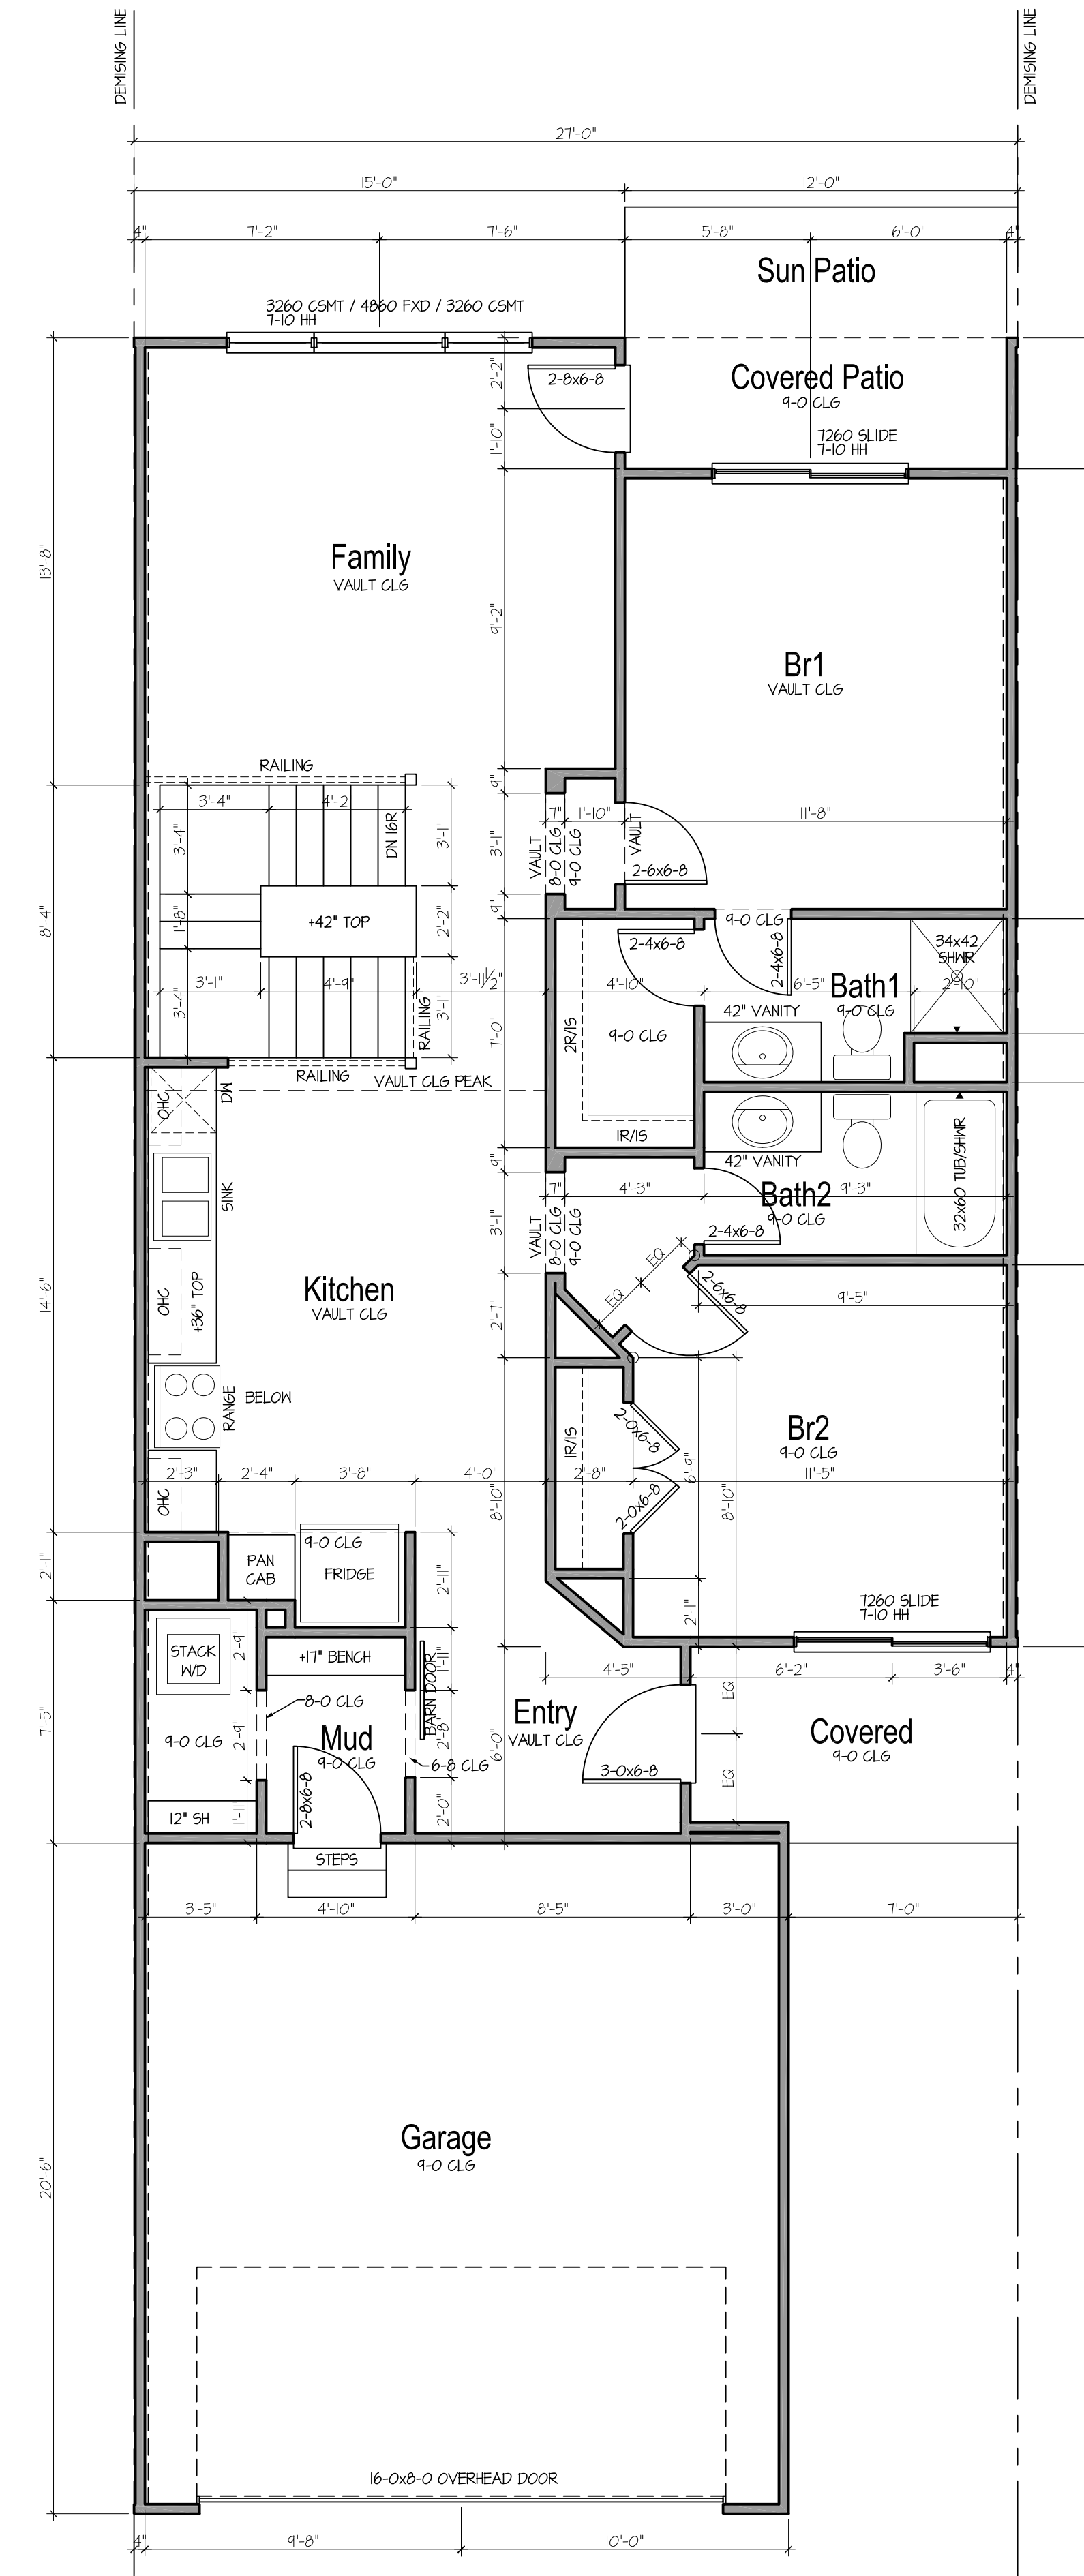

Interior 2Br Main Floor


SCALE: 1/4" = 1'-0"

ISSUED:	3-6-20
REVISED:	4-7-20
REVISED:	6-9-21
REVISED:	7-15-21
REVISED:	-
REVISED:	-

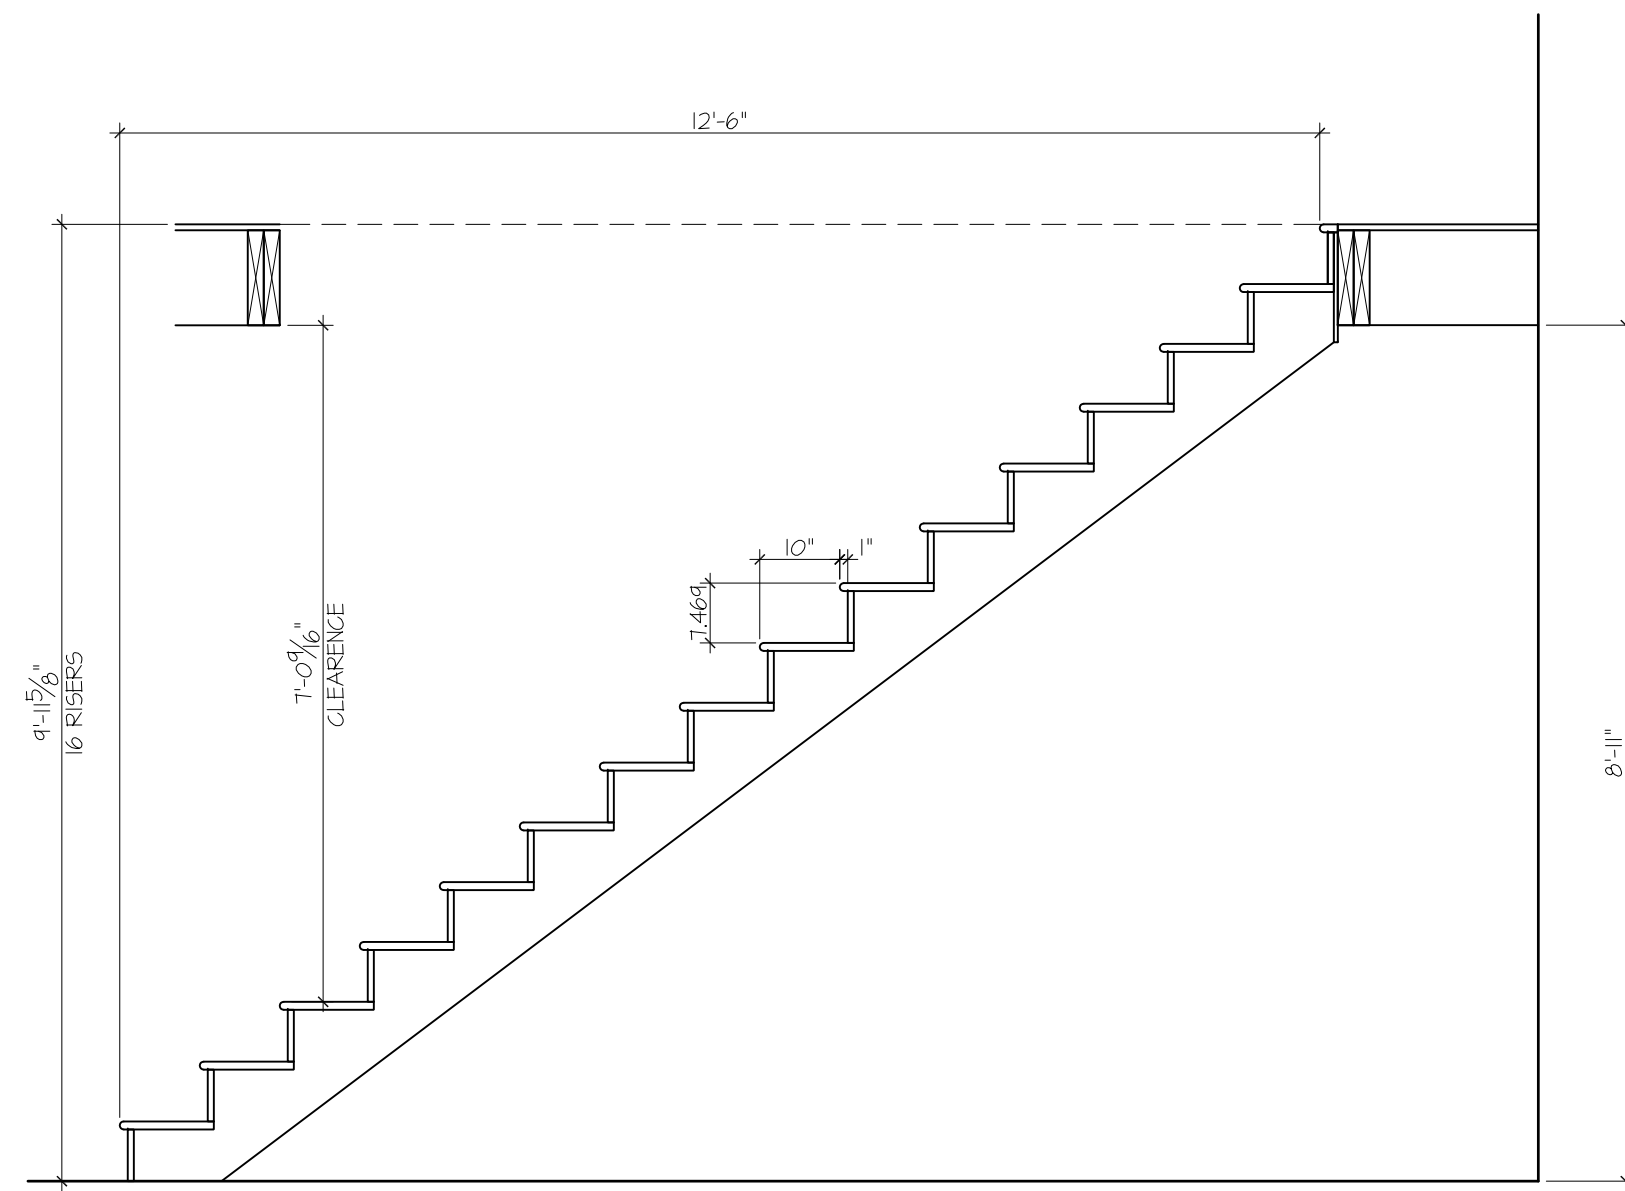


Stair Section

SCALE: 1/2" = 1'-0"

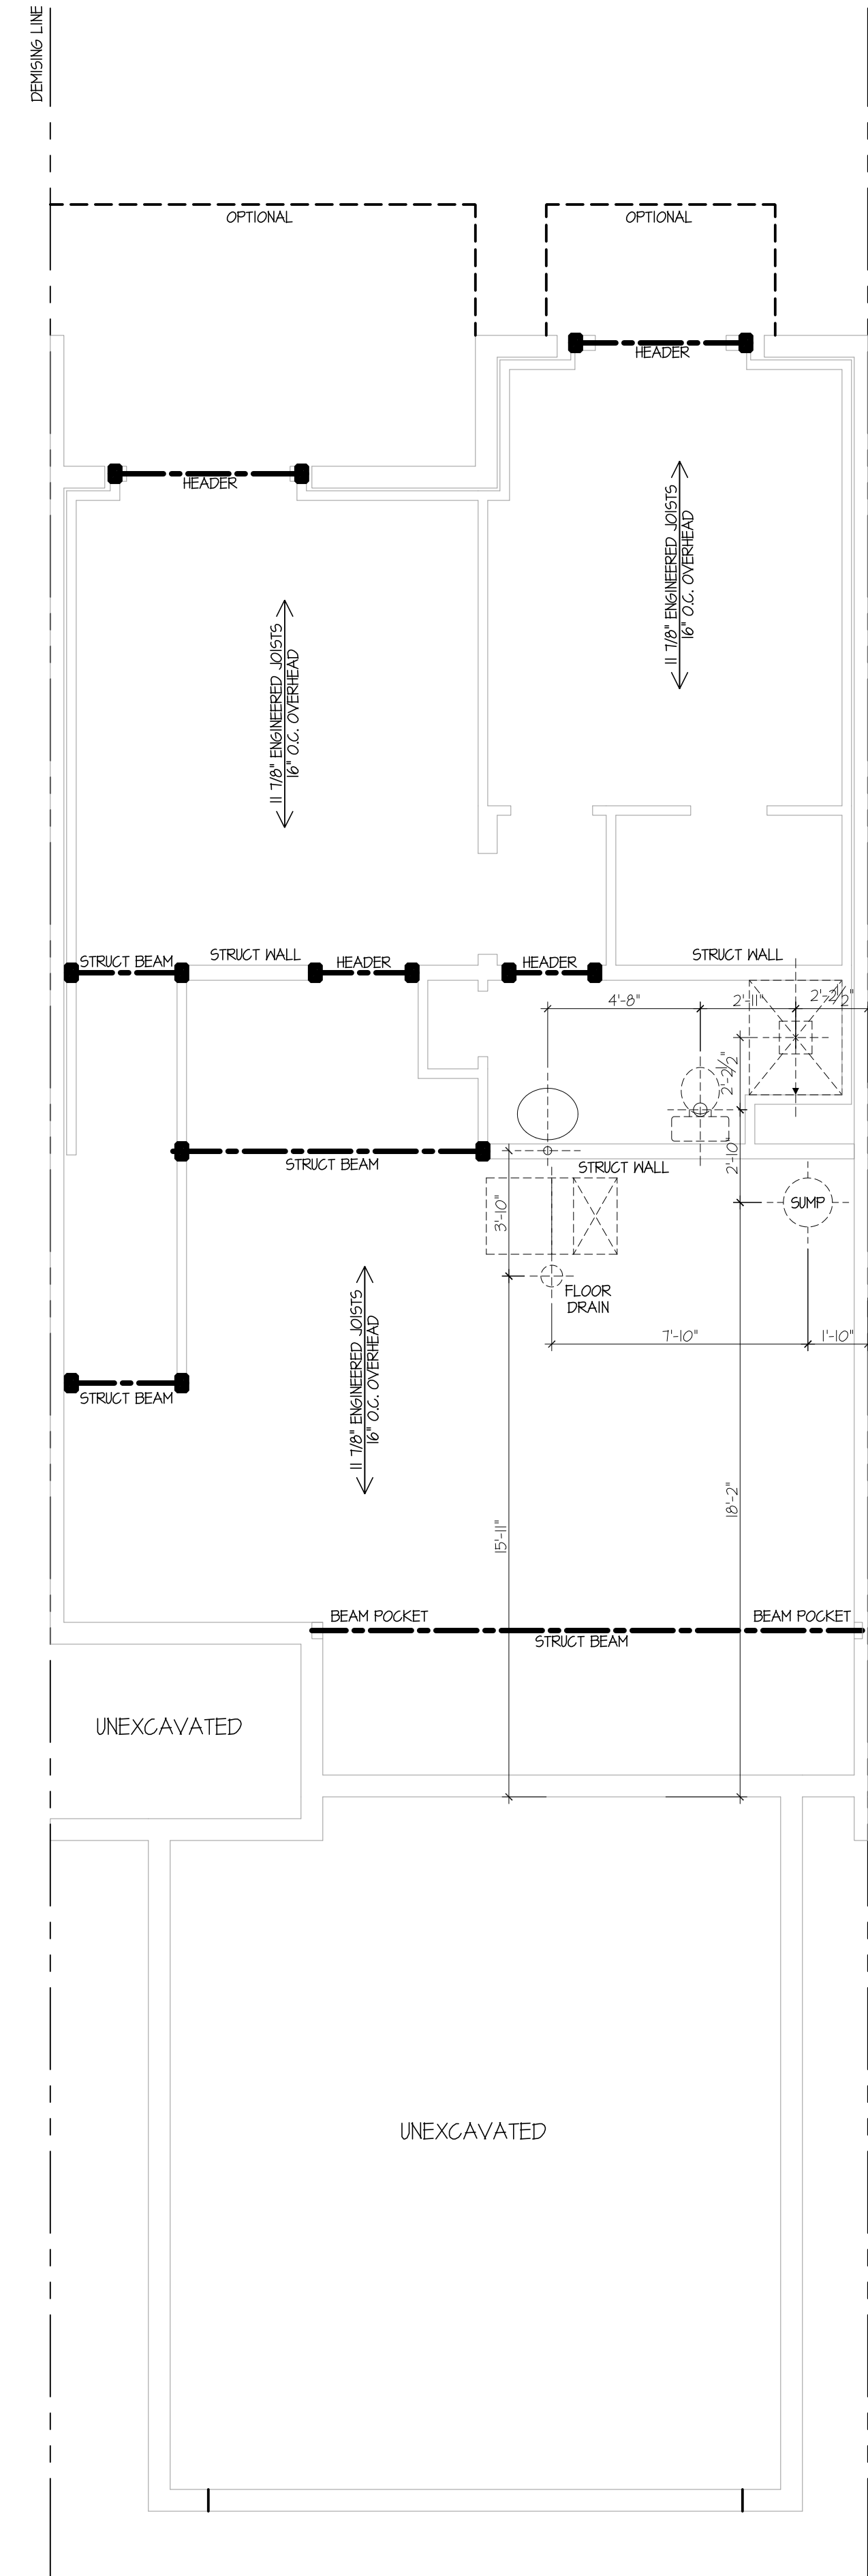


Interior 1Br Foundation Plan

SCALE: 1/4" = 1'-0"

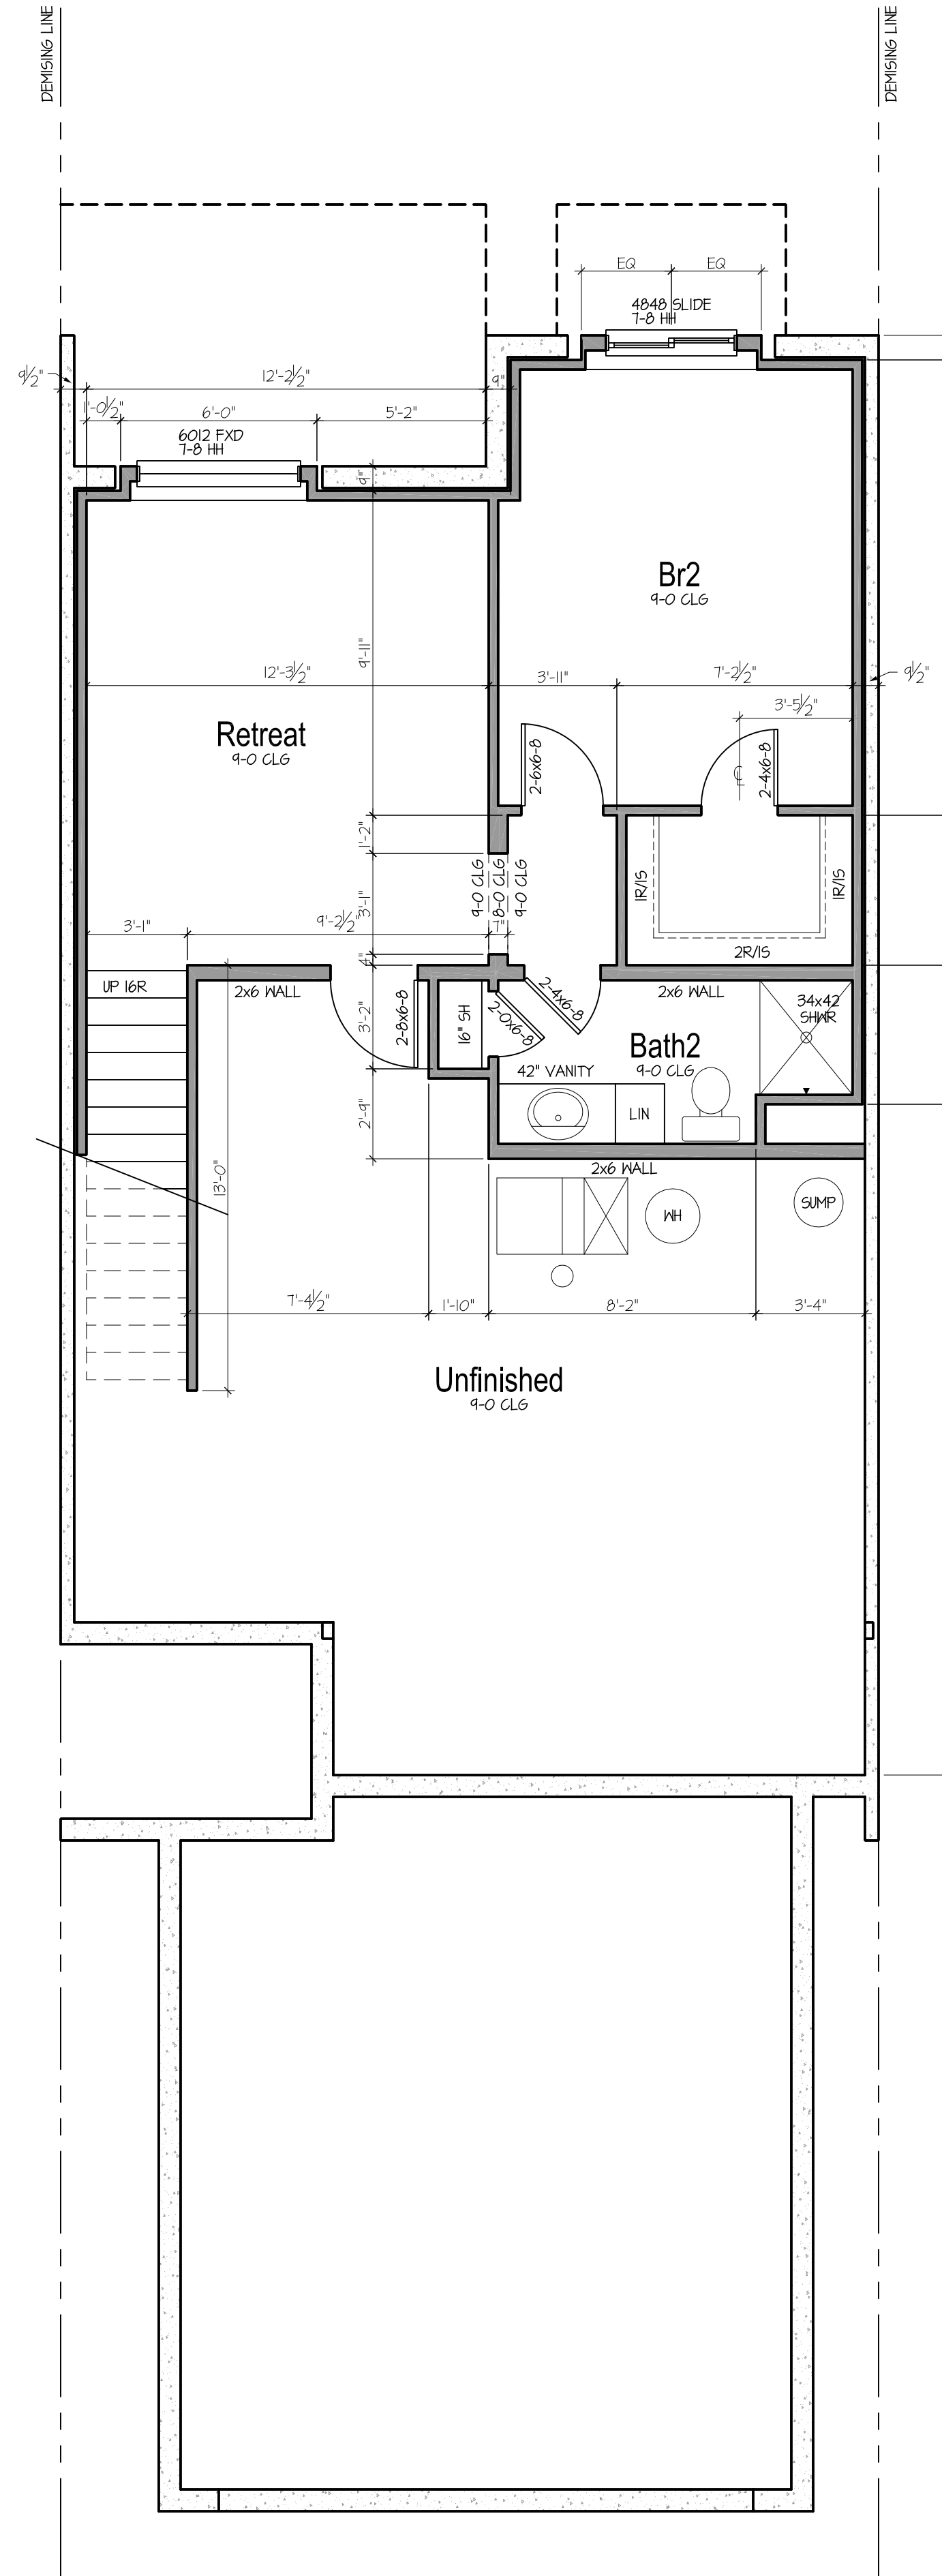

Interior 1Br Lower Floor

SCALE: 1/4" = 1'-0"

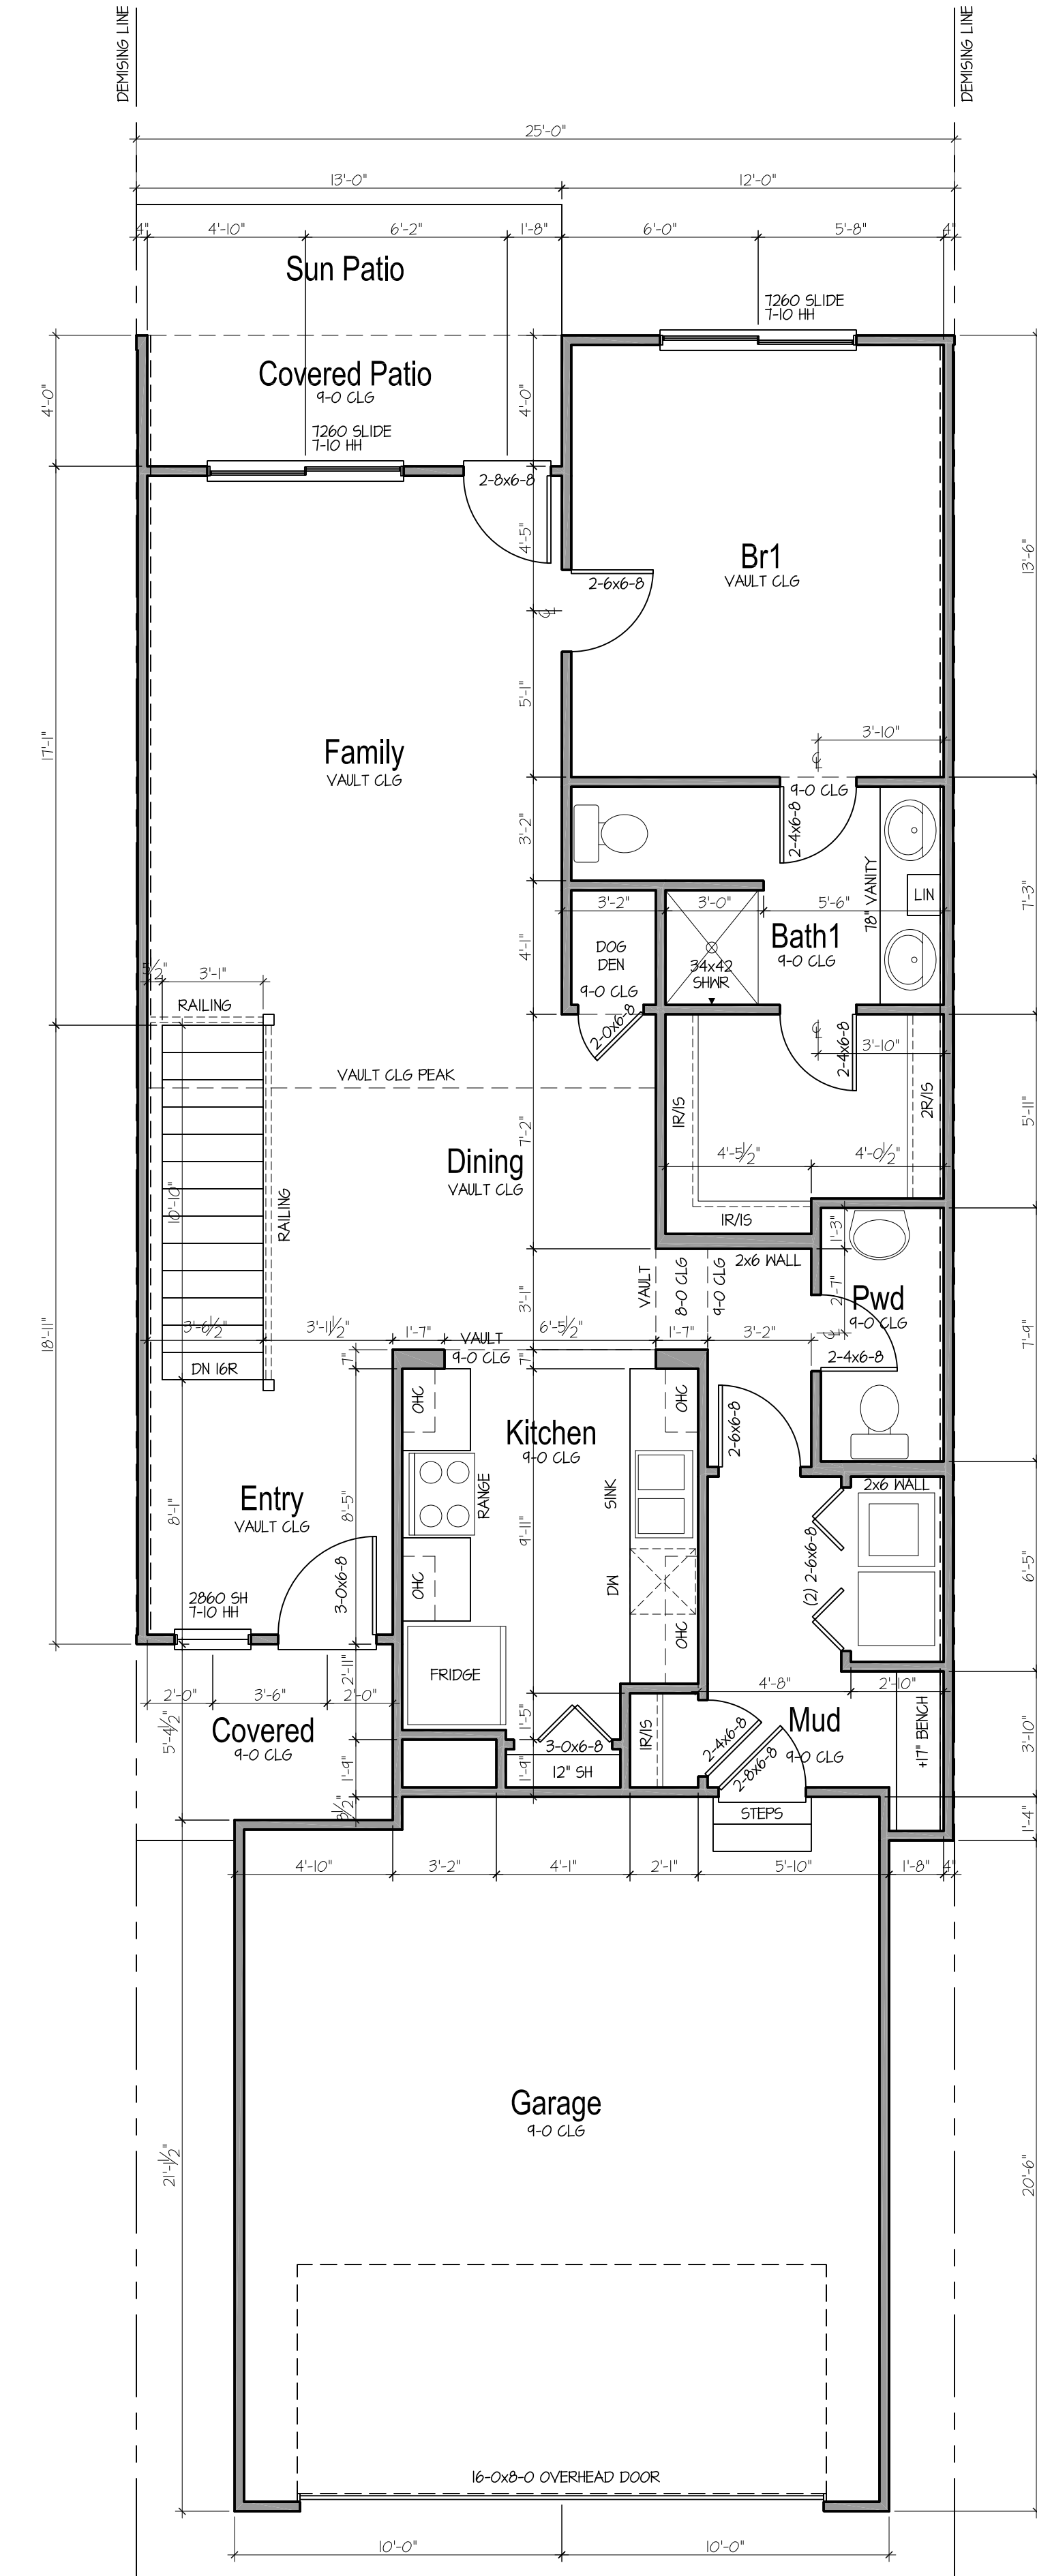

Interior 1Br Main Floor


SCALE: 1/4" = 1'-0"



Stratford Crossing Flats Interior 2Br Unit


119
ELEMENT
HOMES BY STANBROUGH

ISSUED:	3-6-20
REVISED:	4-7-20
REVISED:	6-9-21
REVISED:	7-15-21
REVISED:	
REVISED:	

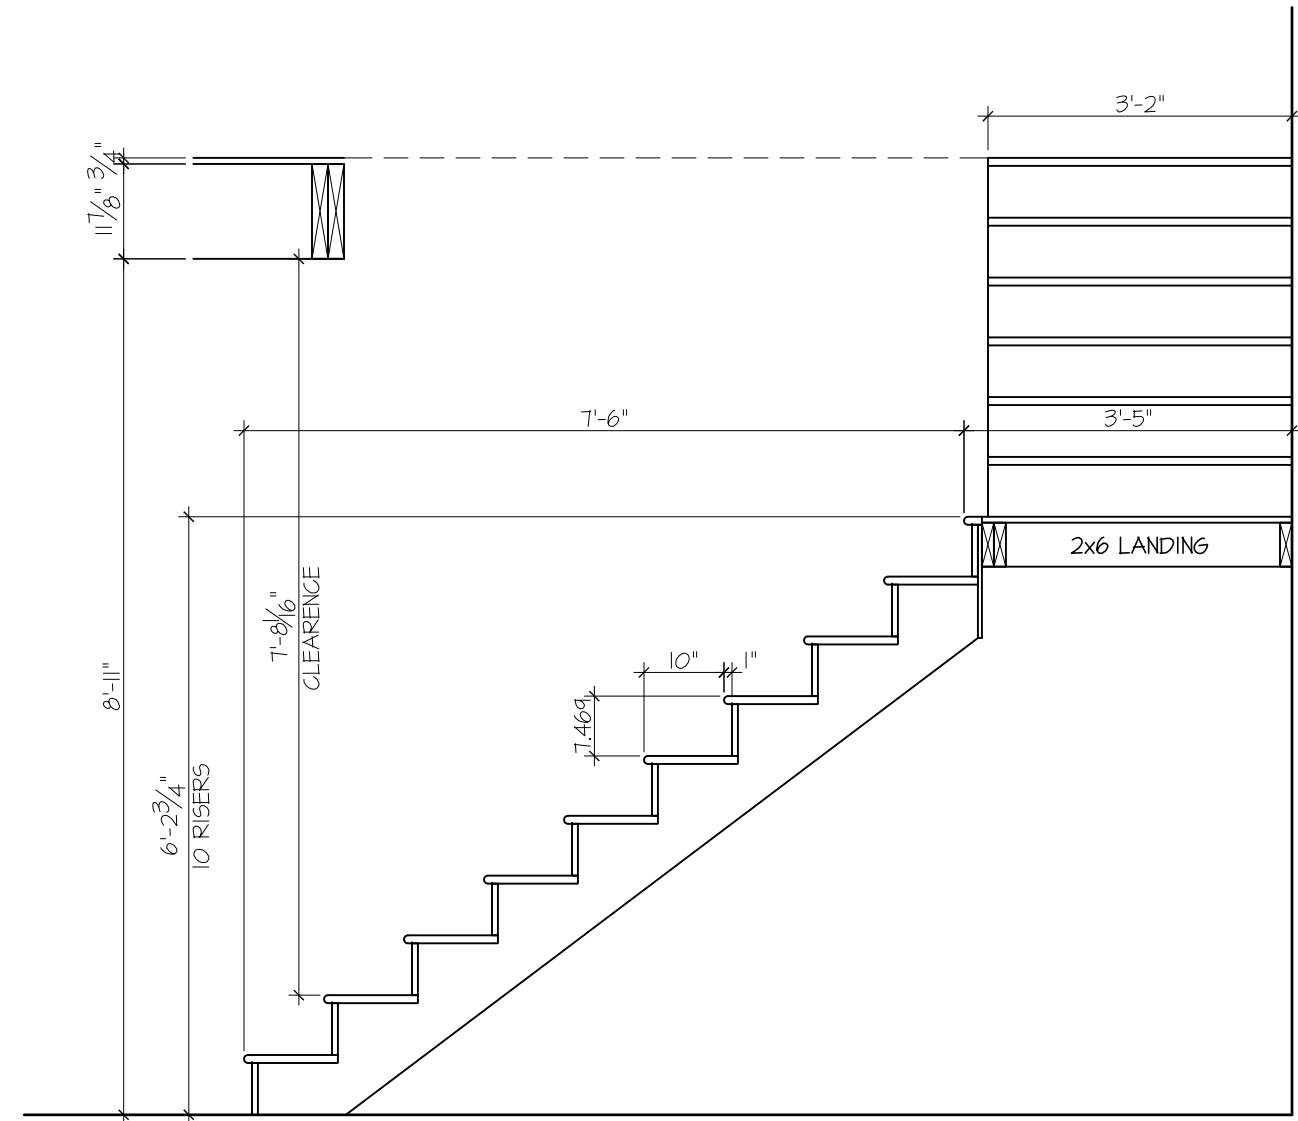


Stair Section

SCALE: 1/2" = 1'-0"

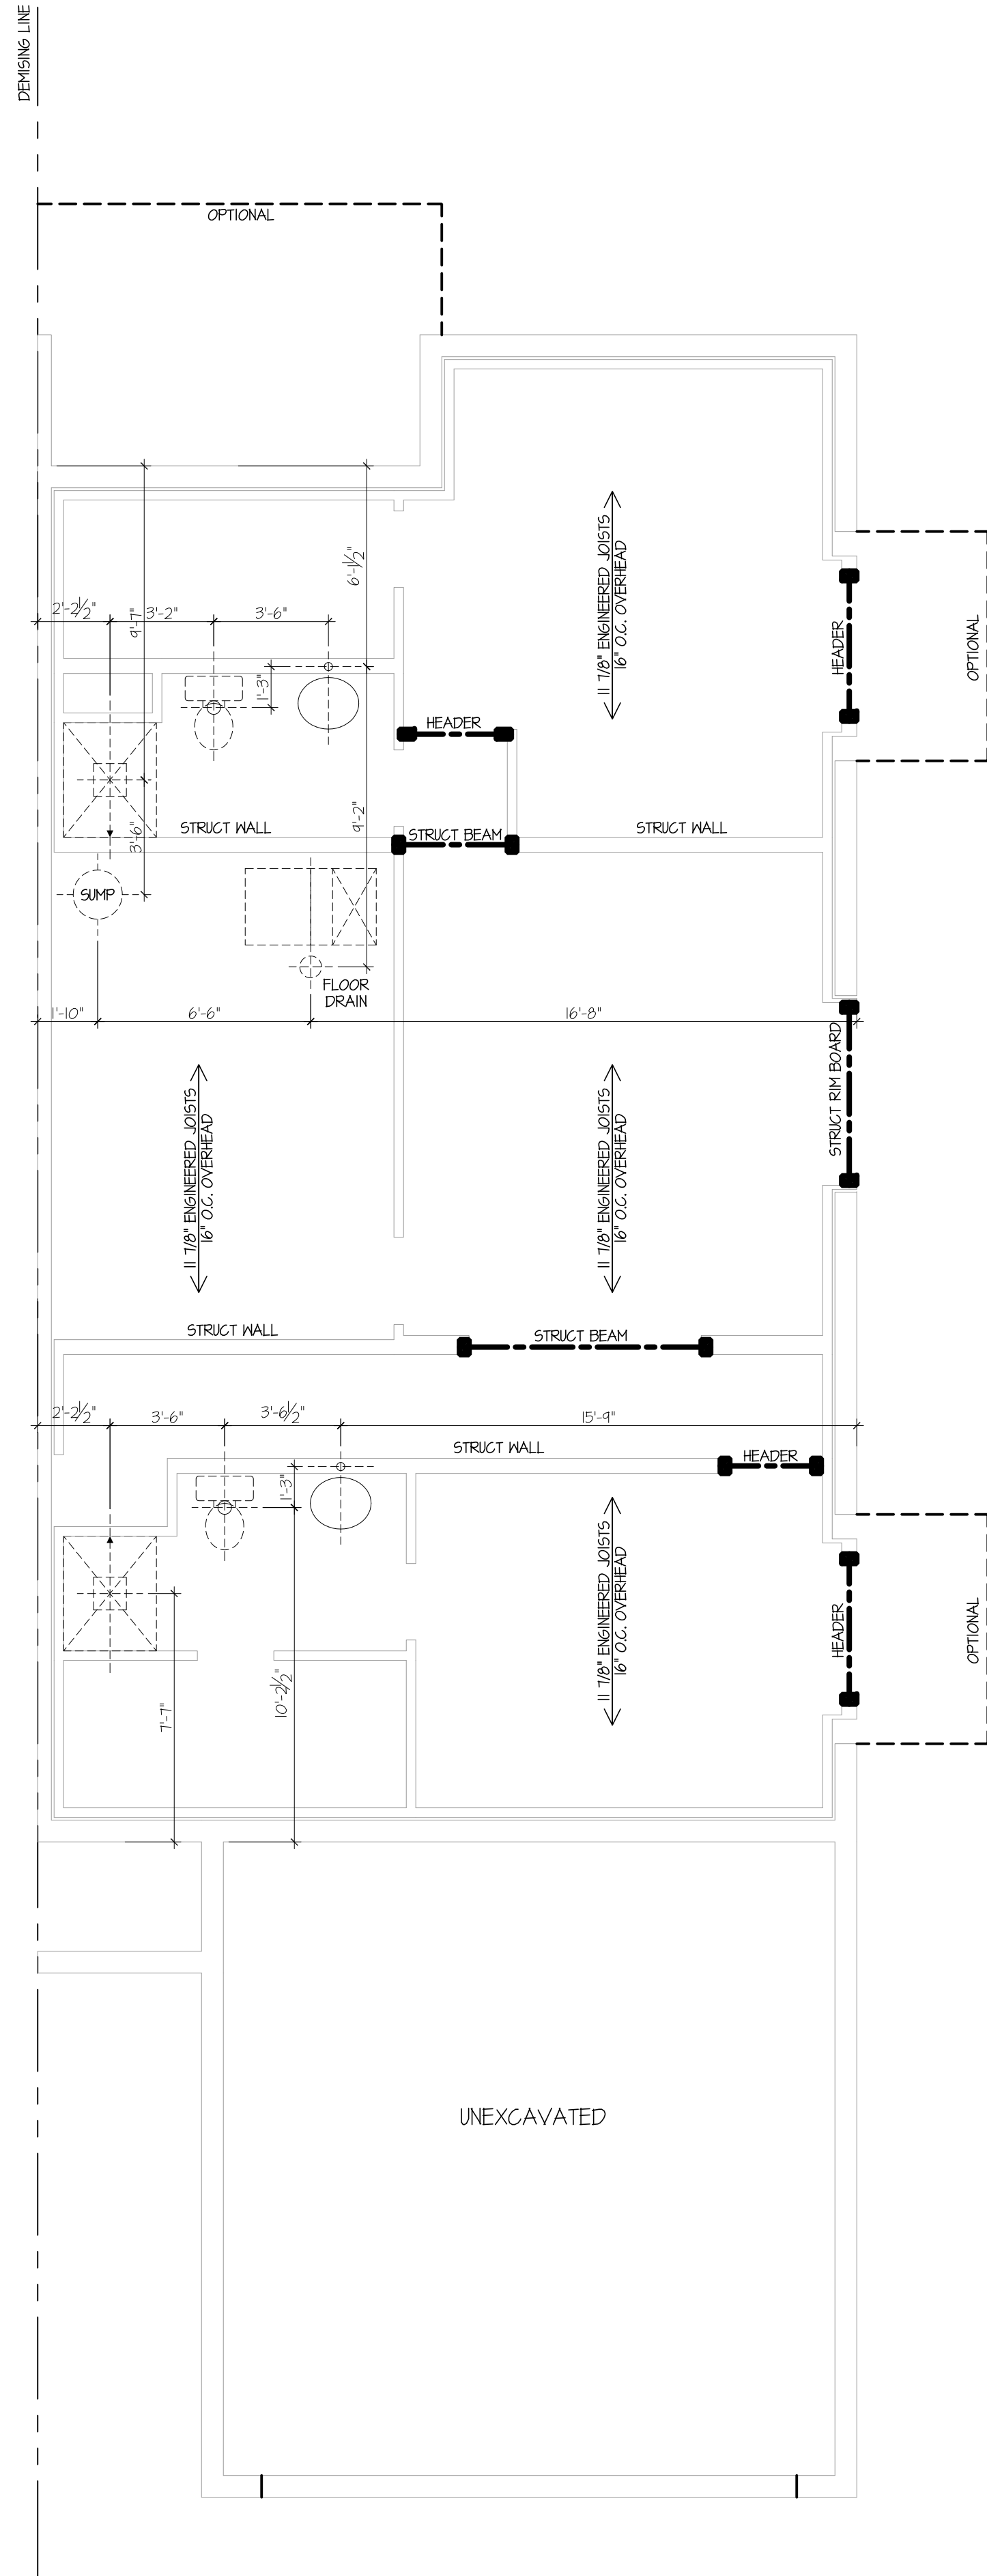


End 1Br Foundation Plan

SCALE: 1/4" = 1'-0"

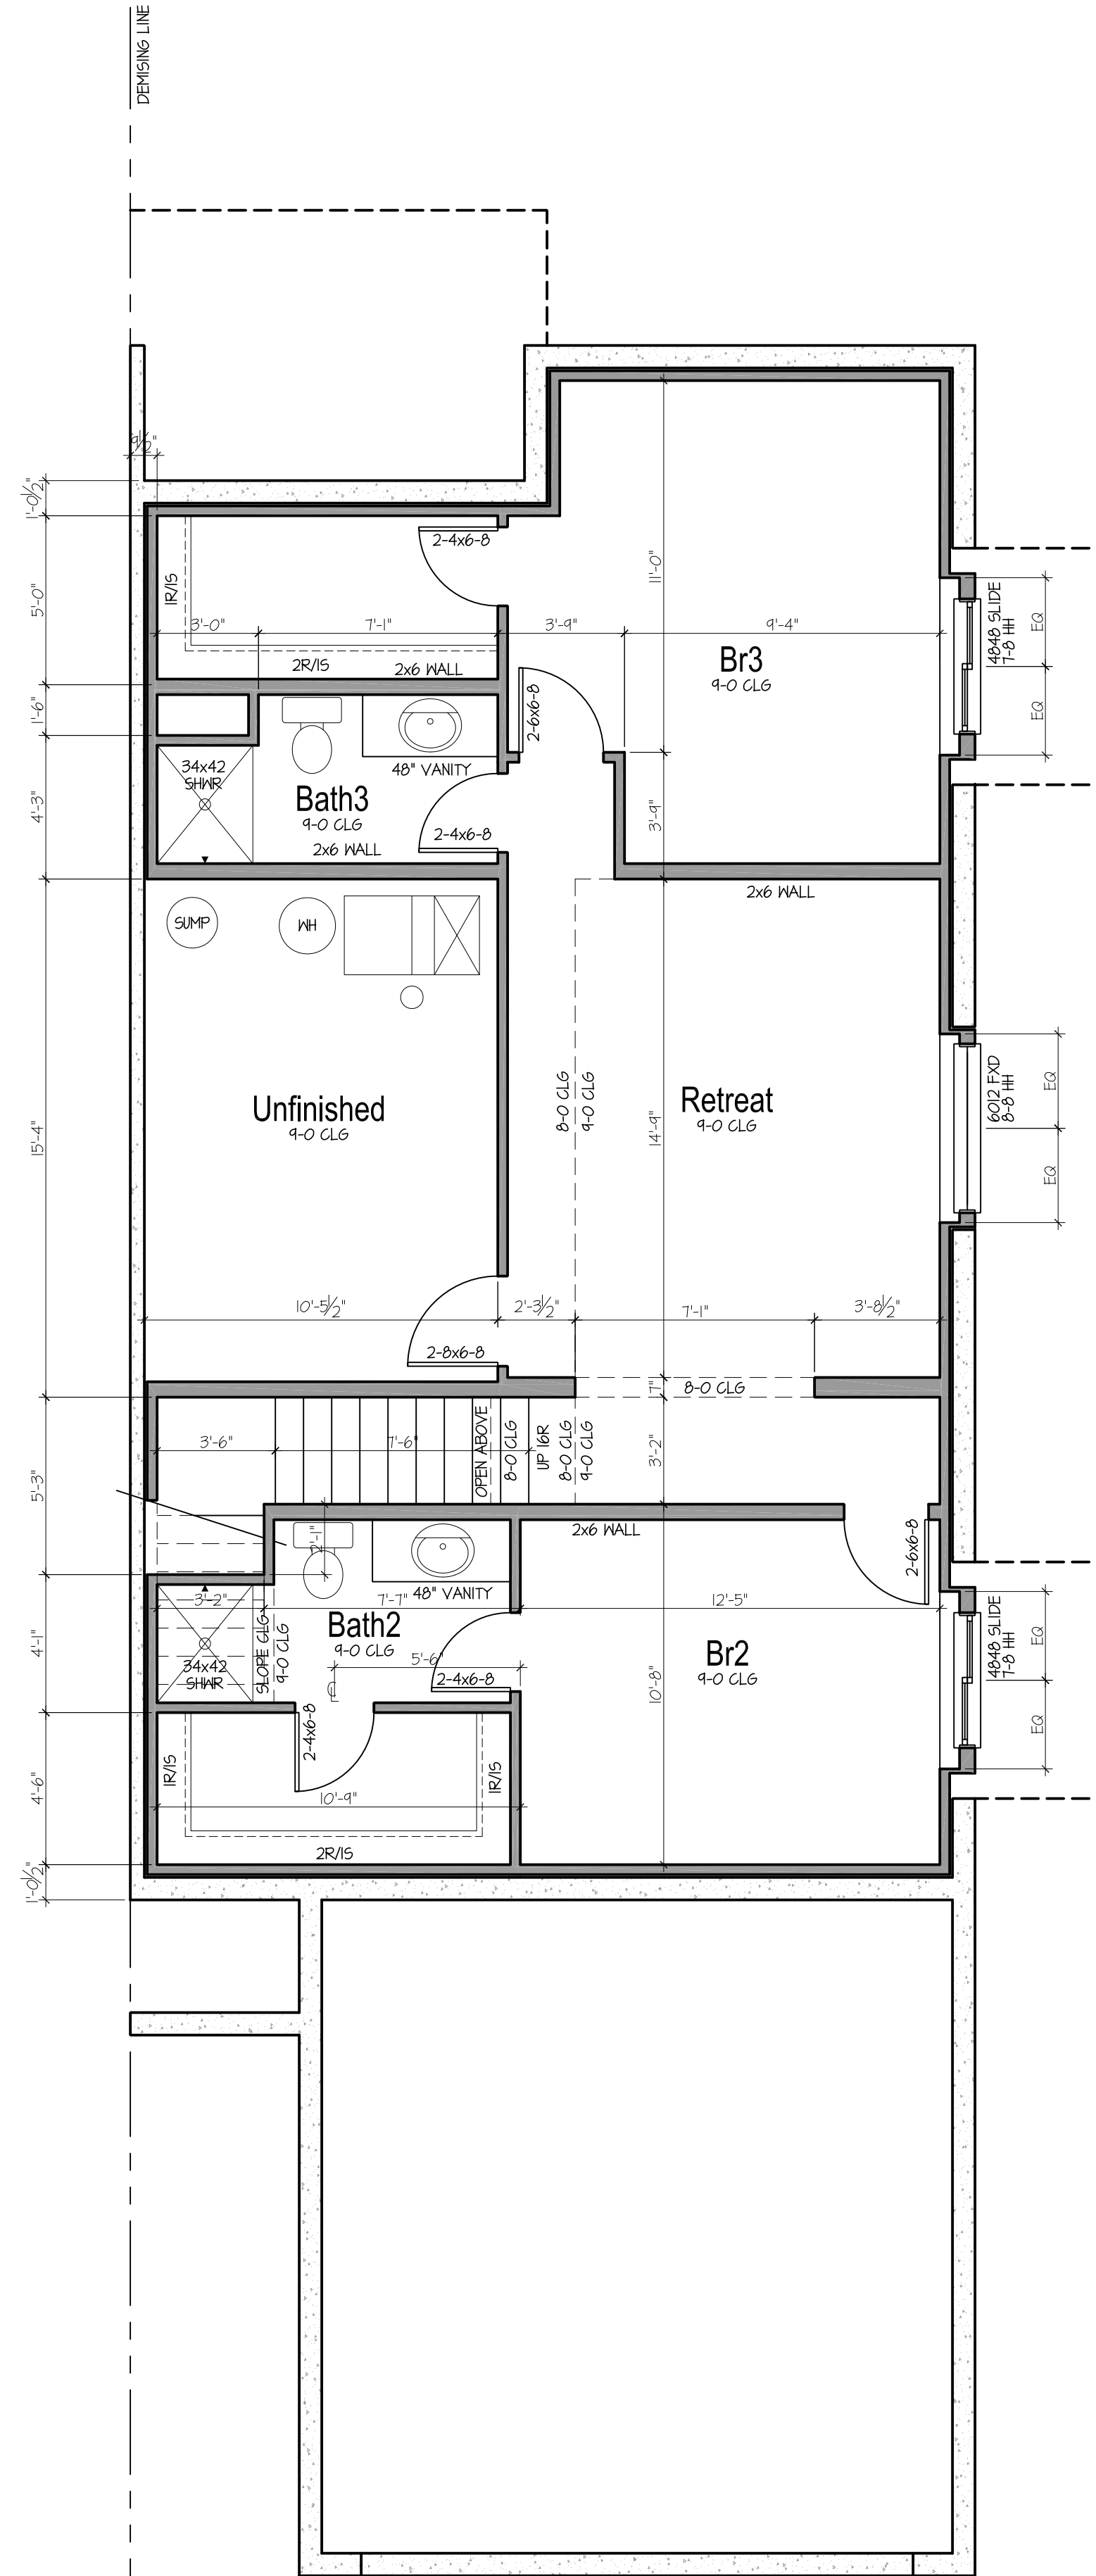


End 1Br Lower Floor

SCALE: 1/4" = 1'-0"

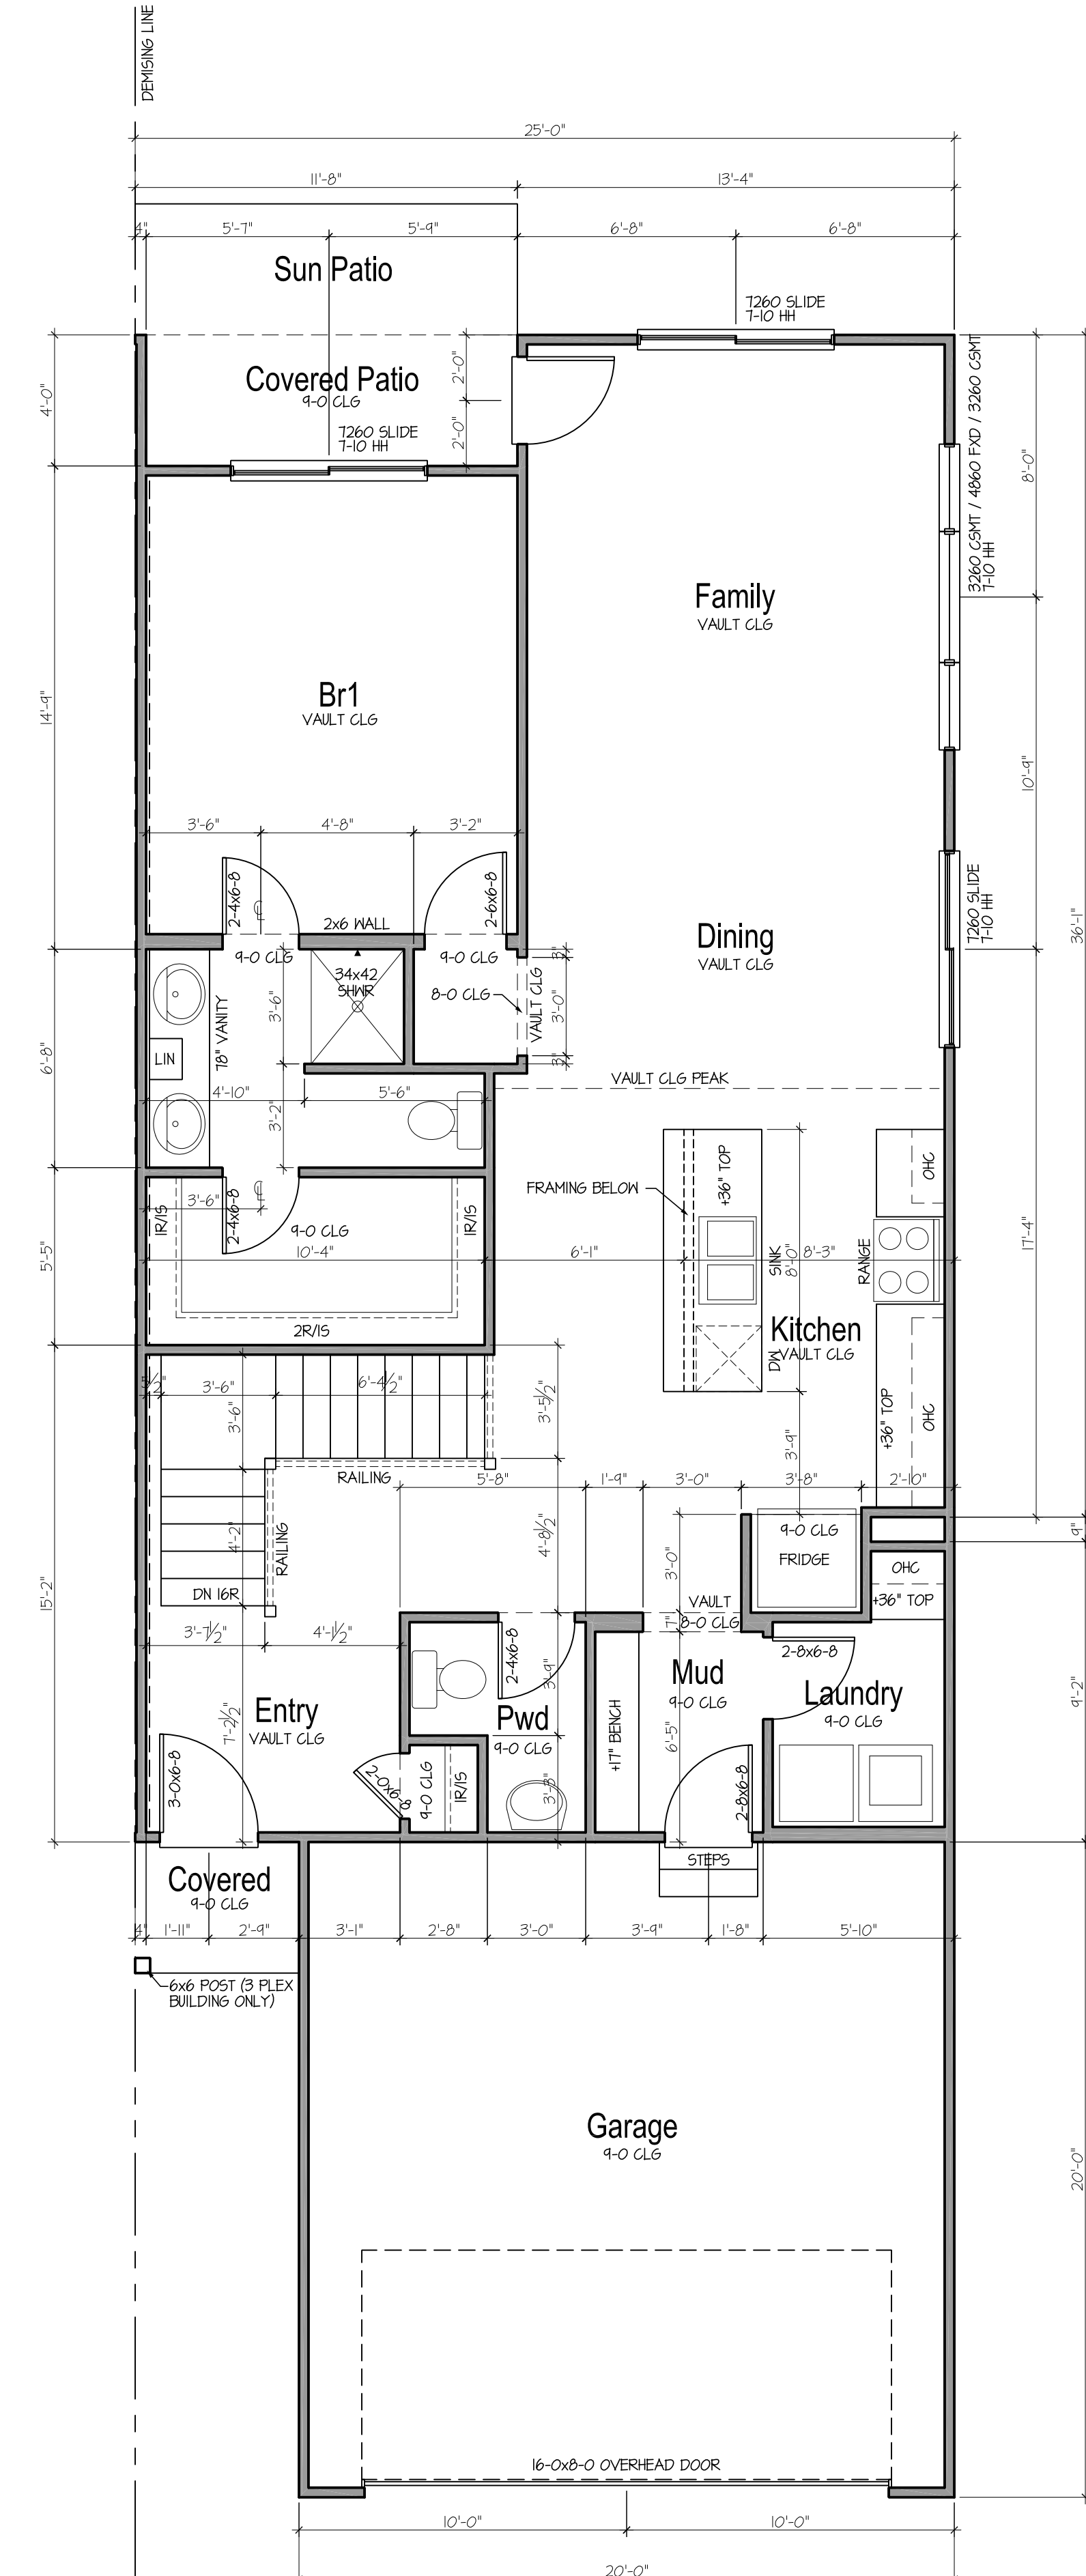

End 1Br Main Floor

SCALE: 1/4" = 1'-0"

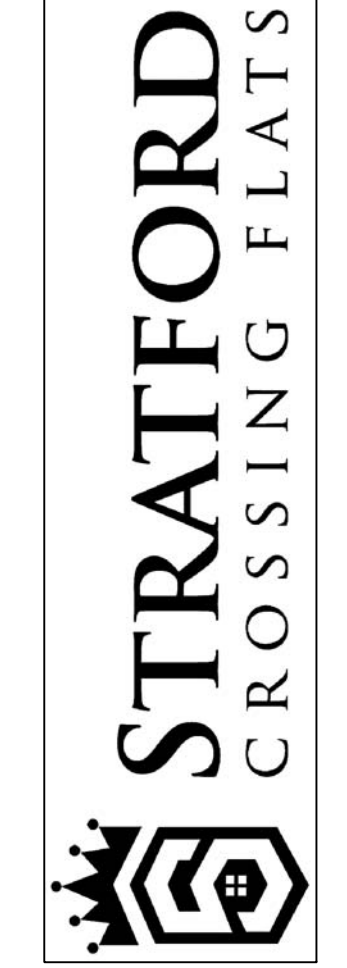


Stratford Crossing Flats

End 1Br Unit


119
ELEMENT
 HOMES BY STANBROUGH

ISSUED:	3-6-20
REVISED:	4-7-20
REVISED:	6-9-21
REVISED:	7-15-21
REVISED:	-
REVISED:	-

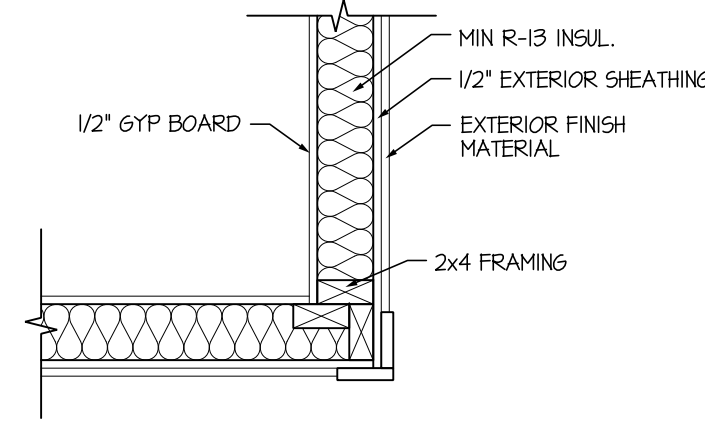


Exterior Outside Corner

SCALE: 1" = 1'-0"

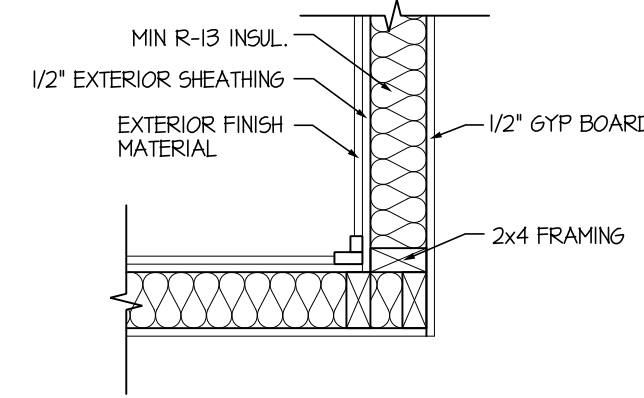


Exterior Inside Corner

SCALE: 1" = 1'-0"

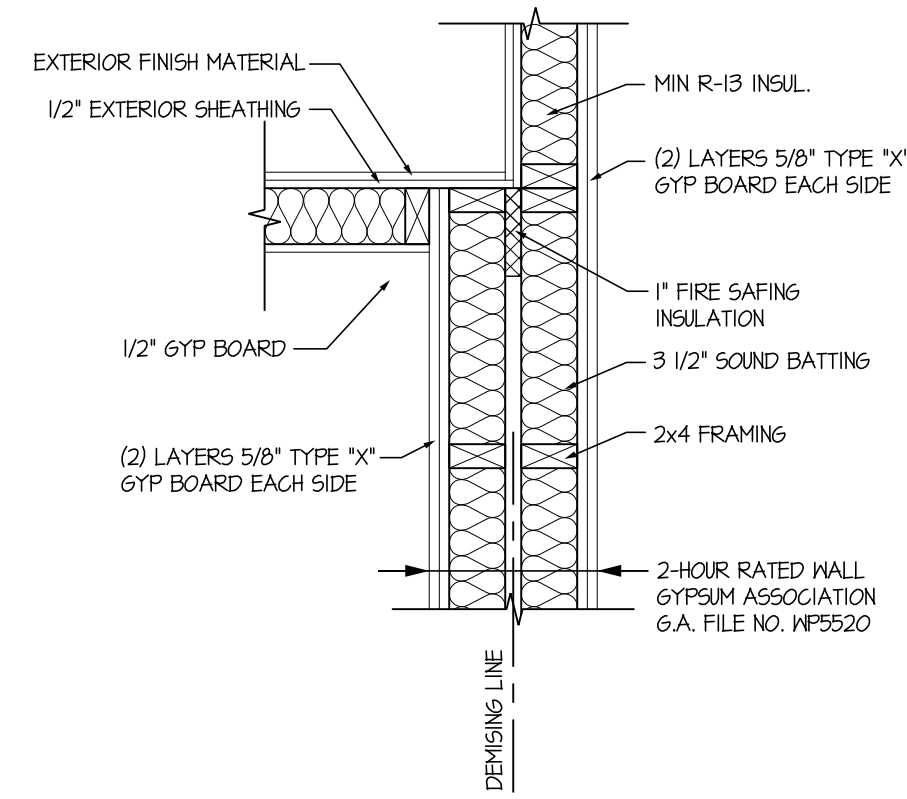


Common Wall Unit Shift Exterior

SCALE: 1" = 1'-0"

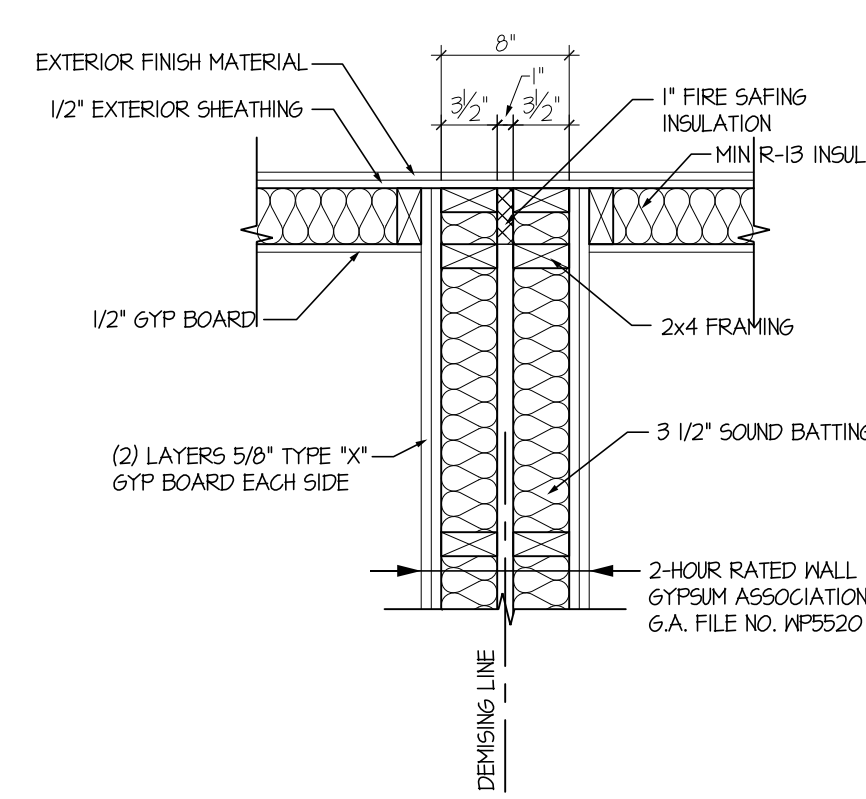


Common Wall Flush Exterior

SCALE: 1" = 1'-0"

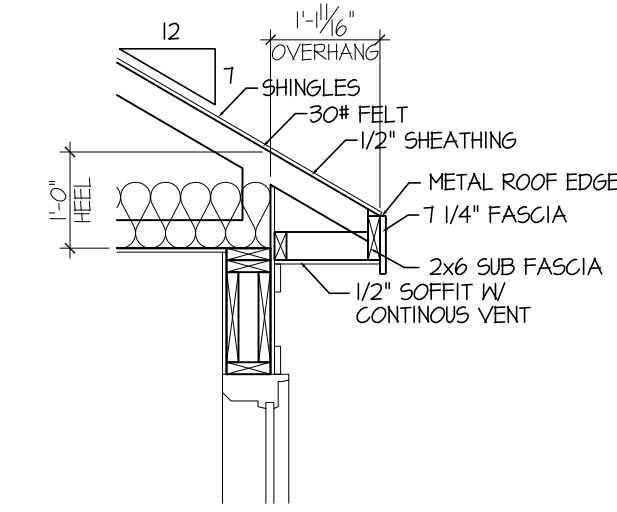


7:12 Overhang

SCALE: 1/2" = 1'-0"

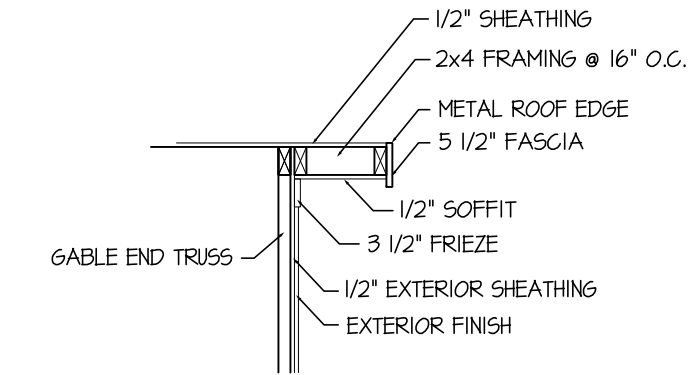


Rake

SCALE: 1/2" = 1'-0"

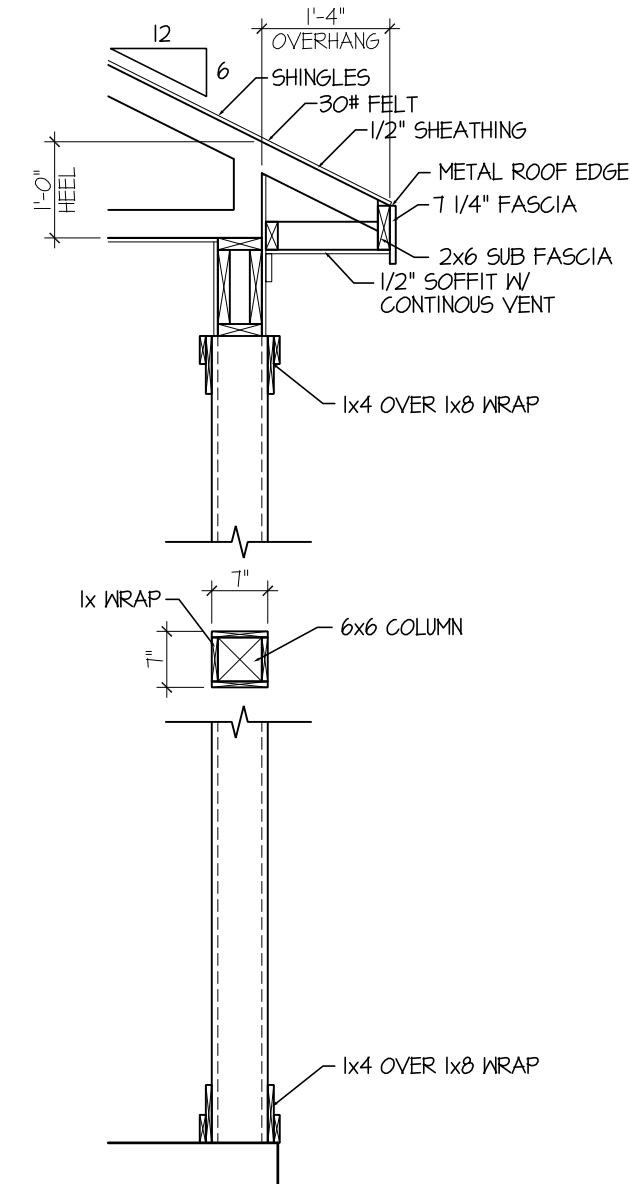


Porch Column

SCALE: 1/2" = 1'-0"

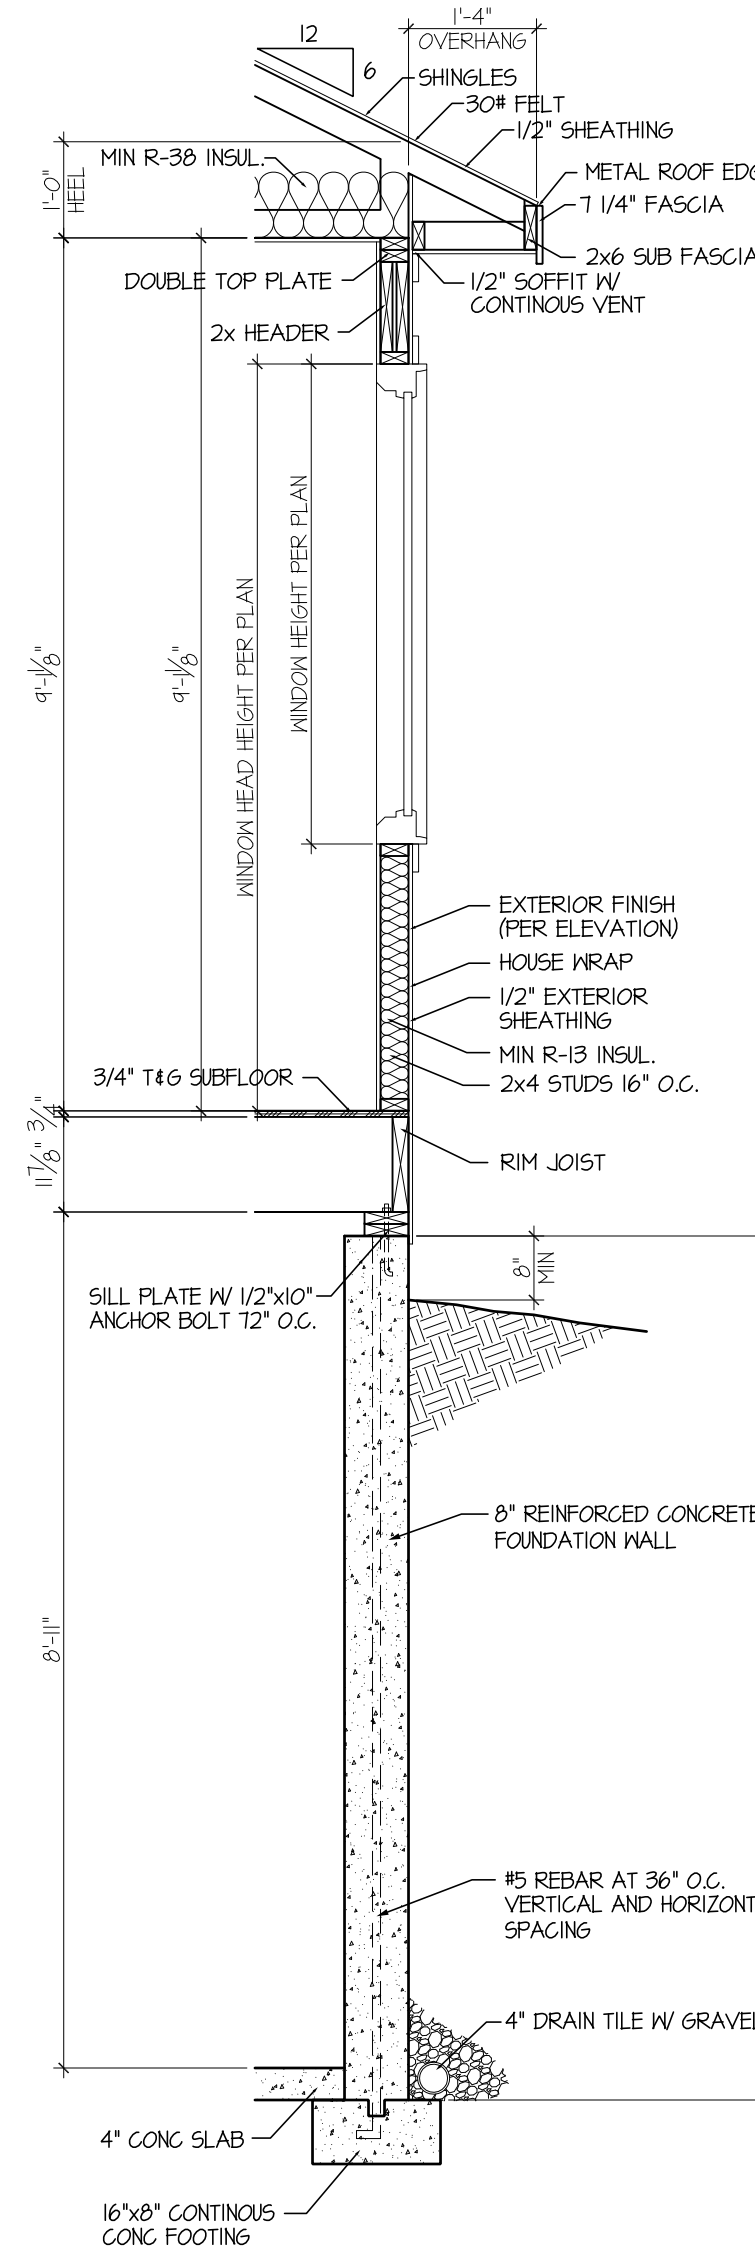

Exterior Wall Section

SCALE: 1/2" = 1'-0"

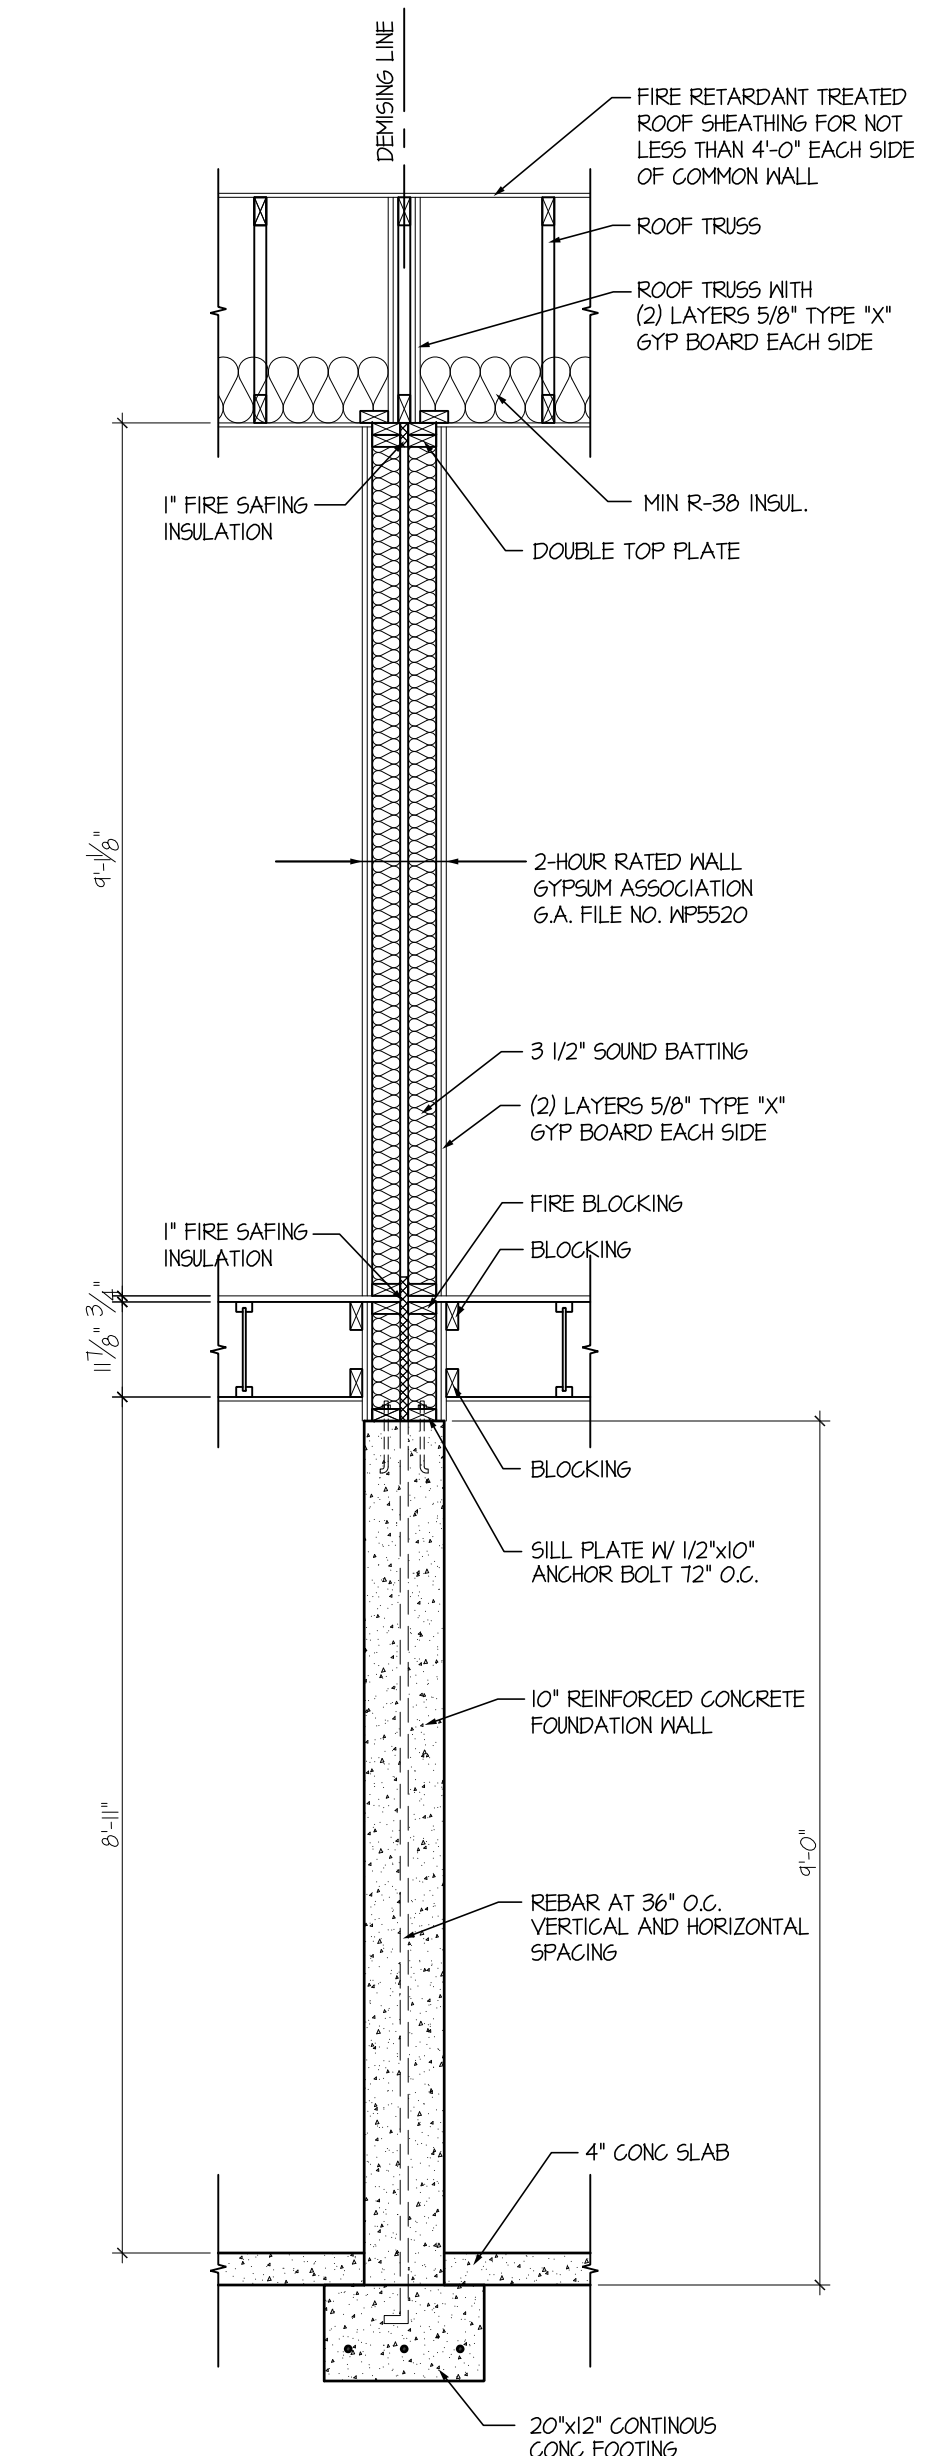

2-Hour Common Wall

SCALE: 1/2" = 1'-0"

ISSUED:	3-6-20
REVISED:	4-7-20
REVISED:	6-9-21
REVISED:	7-15-21
REVISED:	
REVISED:	